

PHASE 1 (H.P.)
AREA = 10.67 AC.
176 APARTMENTS
31 ROW HOMES
42 CONDOS
23.52 UNITS/ACRE

PHASE 2 (TOLL)
AREA = 14.22 AC.
71 TOWN HOMES
21 S.F. HOMES
9 CARRIAGE HOMES
7.10 UNITS/ACRE

PHASE 3 (TOLL)
AREA = 9.74 AC.
37 TOWN HOMES
17 S.F. HOMES
19 CARRIAGE HOMES
7.49 UNITS/ACRE

PHASE 1 (TOLL)
AREA = 3.03 AC.
21 TOWN HOMES
6.93 UNITS/AC.

HUNTER PASTEUR	
■	PHASE 1: APRIL 2023 – OCTOBER 2025 (31 MONTHS) ABSORPTION: FEBRUARY 2025 – APRIL 2026 (20–24 UNITS/MONTH)
TOLL BROTHERS	
■	PHASE 1: AUGUST 2023 – NOVEMBER 2023 (4 MONTHS) ABSORPTION: JUNE 2024 – JUNE 2025 (14 MONTHS)
■	PHASE 2: APRIL 2024 – SEPTEMBER 2024 (6 MONTHS) ABSORPTION: APRIL 2025 – JULY 2026 (16 MONTHS)
■	PHASE 3: MAY 2025 – OCTOBER 2025 (6 MONTHS) ABSORPTION: MAY 2026 – MAY 2027 (12 MONTHS)
■	RIVER PARK: APRIL 2024 – SEPTEMBER 2024 (6 MONTHS) BROWNFIELD: AUGUST 2023 – FEBRUARY 2024 (6 MONTHS)

THE DOWNS

SECTION 3, T1S, R8E, CITY OF NORTHVILLE
WAYNE COUNTY, MICHIGAN

REVISIONS		UTILITY WARNING
NO.	ITEM	DATE
1.	REVISED PER CITY REVIEW	1-20-22
2.	REVISED PER CITY REVIEW	5-31-22

THE CONTRACTOR SHALL BE RESPONSIBLE FOR THE PROTECTION OF AND/OR RELOCATION OF ALL UTILITIES THAT MAY INTERFERE WITH CONSTRUCTION.

DATE: 12-14-21 DESIGNED BY: A.A. JOB NUMBER: 21-001
CHECKED BY: R.R. DRAWING FILE: 14-21001-PHASING PLAN.DWG

PHASING PLAN

SEIBER KEAST LEHNER
ENGINEERING | SURVEYING
39205 COUNTRY CLUB DRIVE, SUITE C8
FARMINGTON HILLS, MI 48331
PHONE: 248.308.3331

SHEET

14

NOT FOR CONSTRUCTION



M
ARCHITECTS

114 RAYSON STREET
SURE CC
NORTHVILLE, MICHIGAN 48167
PHONE: 248.349.2708
marchitects.com

PROJECT
CADY / GRISWOLD
ROWHOUSE DEVELOPMENT

PROJECT ADDRESS
CORNER OF:
East Cady Street and
South Griswold Street
Northville, MI
48167



PROJECT NUMBER
21.15

SHEET NAME
ARCHITECTURAL SITE PLAN:
CADY, GRISWOLD AND BEAL
STREET

SHEET NUMBER
AS101.B

DO NOT SCALE DRAWINGS; USE NOTED DIMENSIONS ONLY.

THIS DRAWING IS THE PROPERTY OF M ARCHITECTS. UNAUTHORIZED USE OF ANY KIND, INCLUDING USE ON OTHER PROJECTS, IS PROHIBITED.

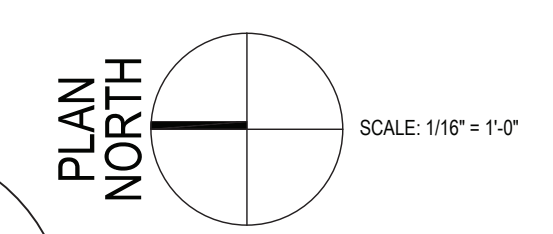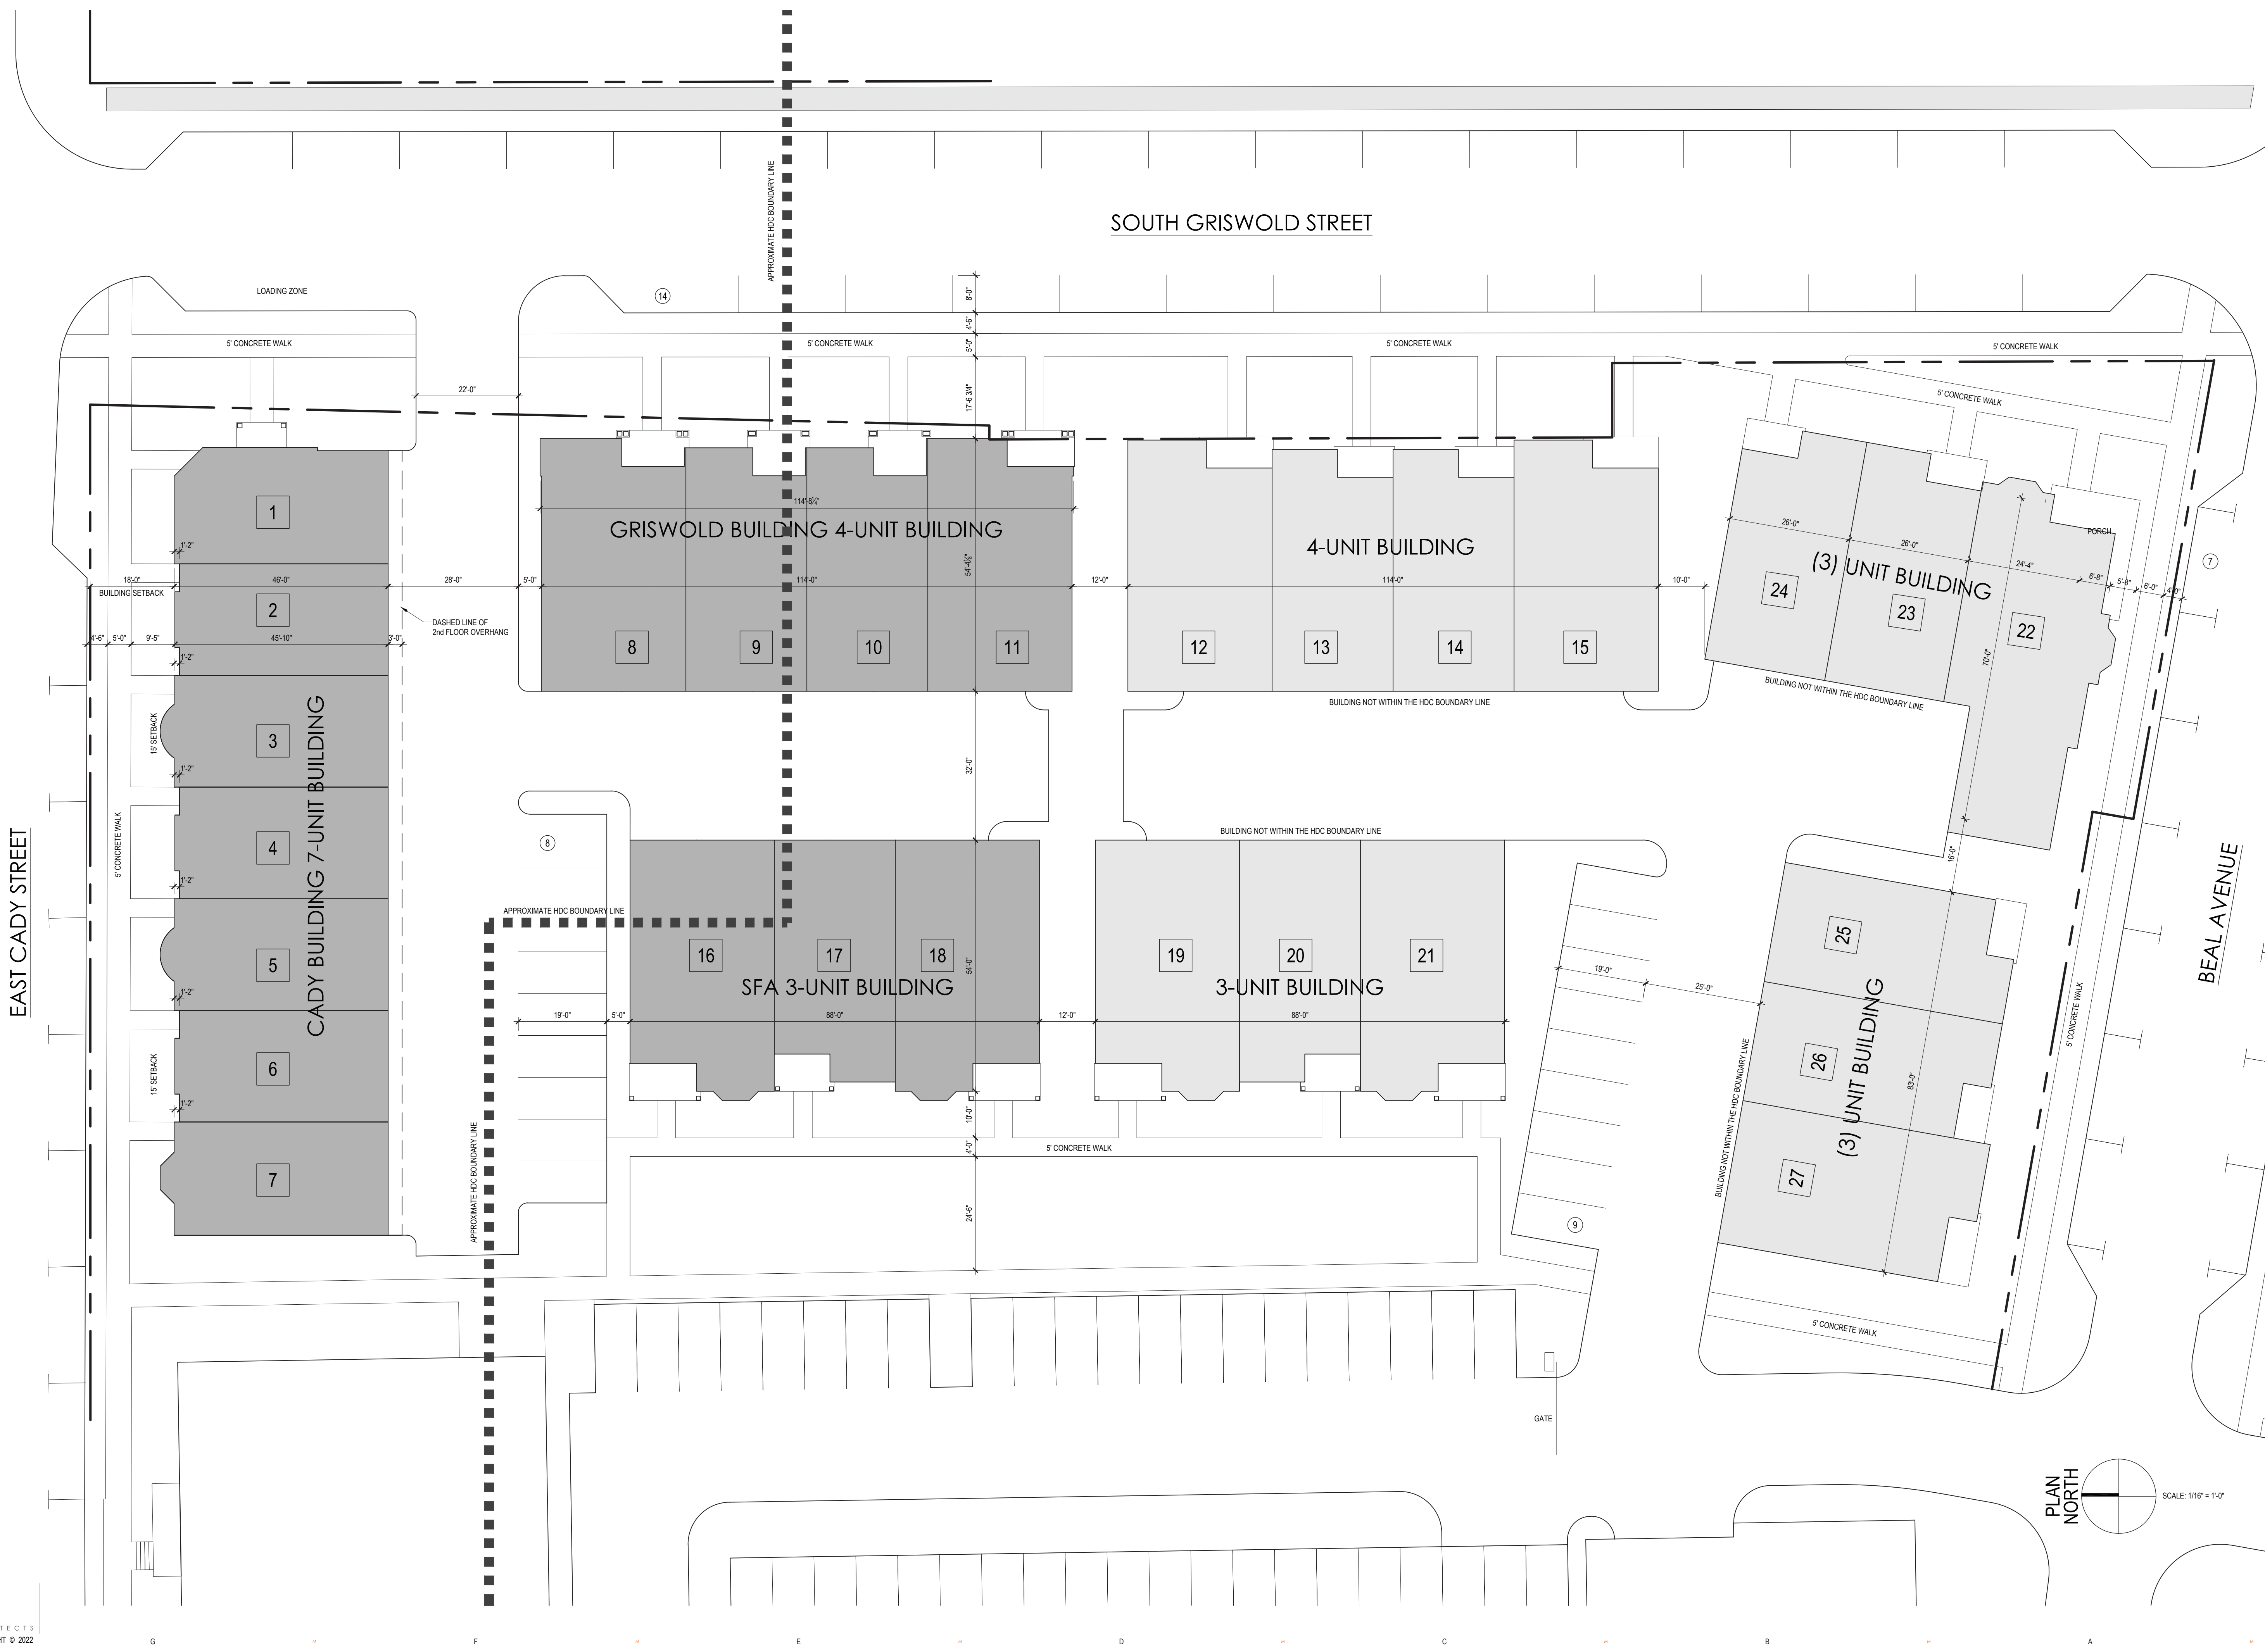



CADY & GRISWOLD LOOKING SOUTHWEST



BEAL & GRISWOLD LOOKING NORTHWEST

DO NOT SCALE DRAWINGS; USE NOTED DIMENSIONS ONLY.

THIS DRAWING IS THE PROPERTY OF M ARCHITECTS. UNAUTHORIZED USE OF ANY KIND, INCLUDING USE ON OTHER PROJECTS, IS PROHIBITED.

NOT FOR CONSTRUCTION



M ARCHITECTS

114 RAYSON STREET
SUITE 2C
NORTHVILLE, MICHIGAN
48167
PHONE 248.349.2708
marchitects.com


PROJECT
CADY / GRISWOLD
ROWHOUSE DEVELOPMENT

PROJECT ADDRESS
CORNER OF:
East Cady Street and
South Griswold Street
Northville, MI
48167


PROJECT NUMBER
21.15

SHEET NAME
CADY STREET BUILDING:
FLOOR PLANS

SHEET NUMBER
A101

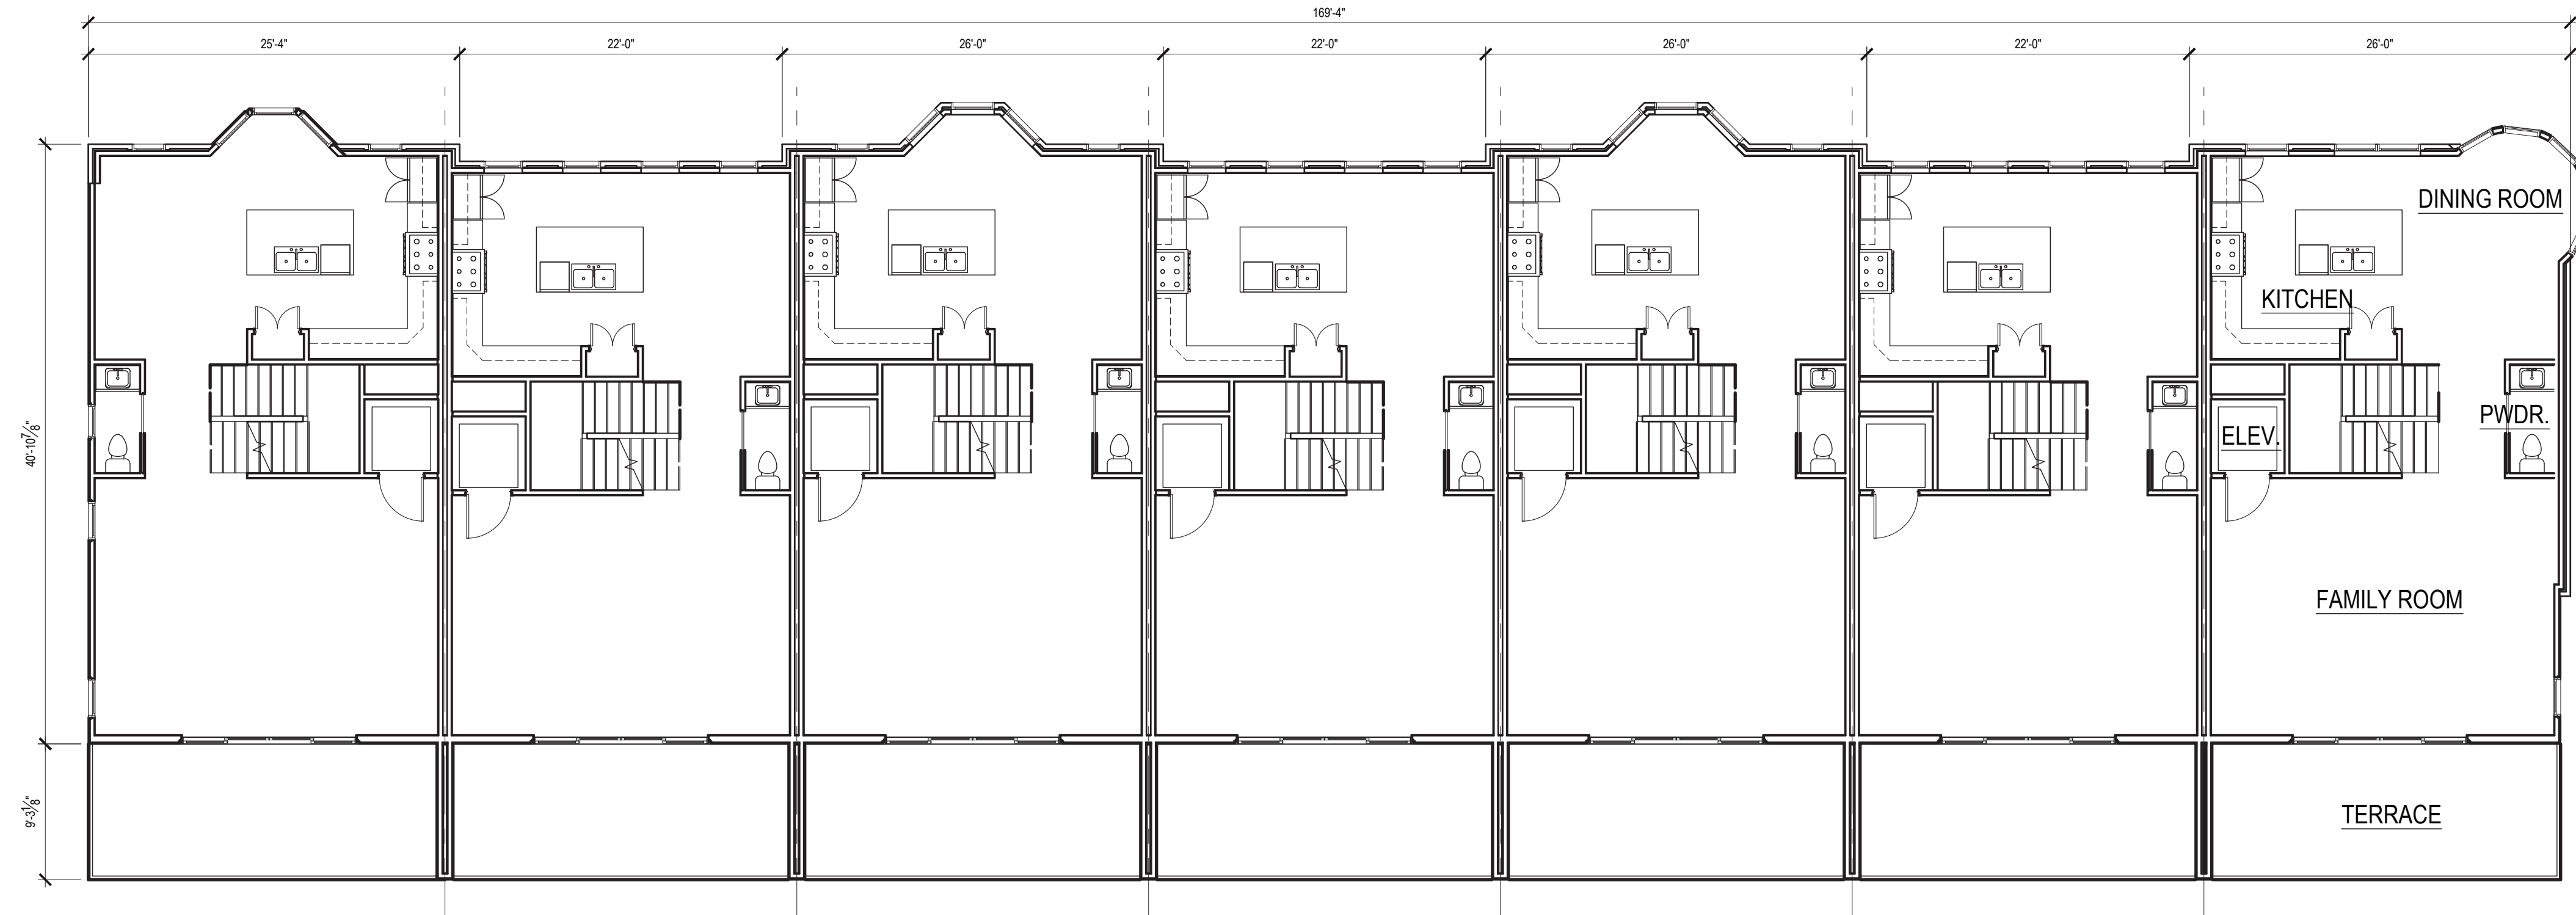

second level floor plan
scale: 1/8" = 1'-0"

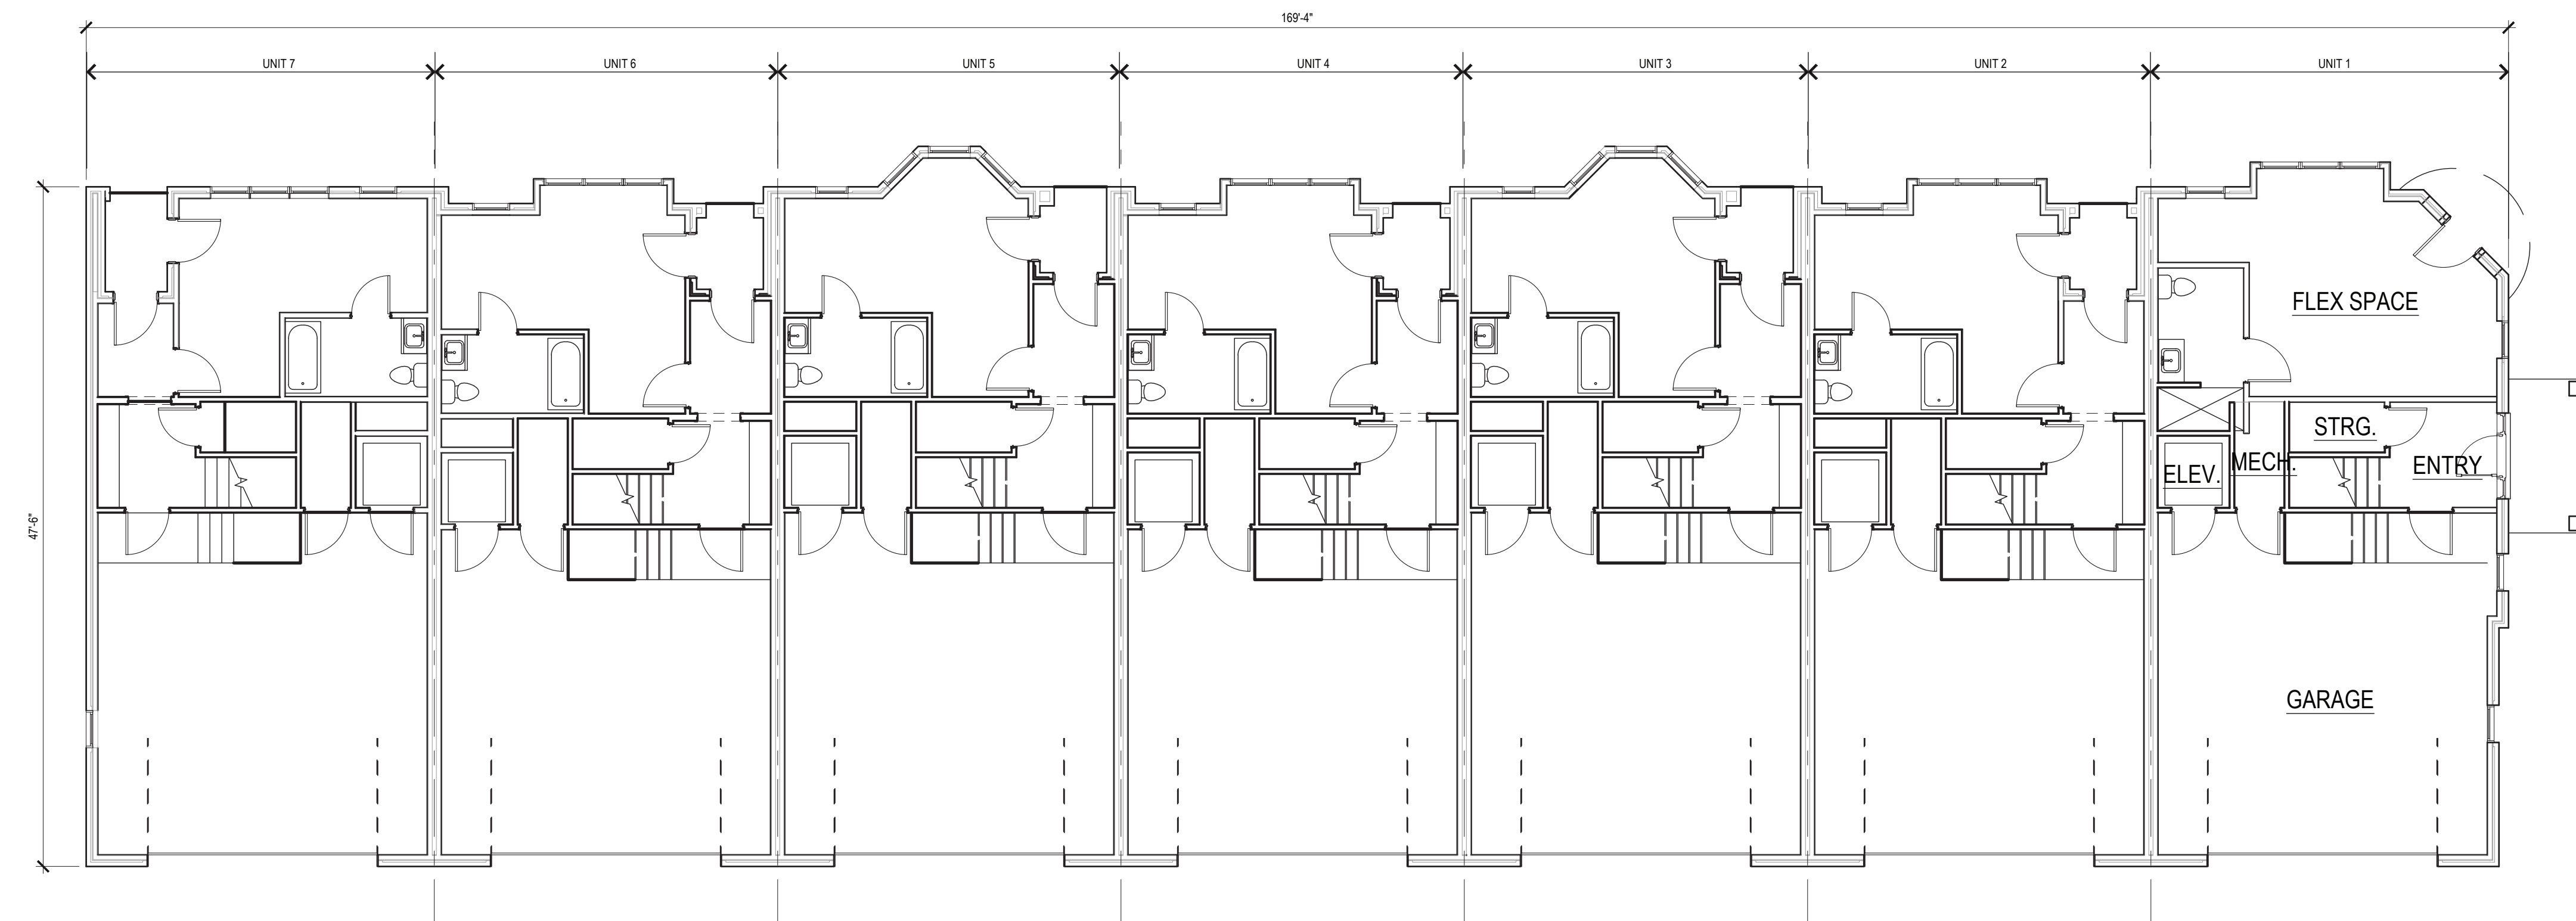

ground level floor plan
scale: 1/8" = 1'-0"

DO NOT SCALE DRAWINGS; USE NOTED DIMENSIONS ONLY.

THIS DRAWING IS THE PROPERTY OF M ARCHITECTS. UNAUTHORIZED USE OF ANY KIND, INCLUDING USE ON OTHER PROJECTS, IS PROHIBITED.

NOT FOR CONSTRUCTION



M ARCHITECTS

114 RAYSON STREET
SUITE 2C
NORTHVILLE, MICHIGAN
48167
PHONE 248.349.2708
marchitects.com


PROJECT
CADY / GRISWOLD
ROWHOUSE DEVELOPMENT

PROJECT ADDRESS
CORNER OF:
East Cady Street and
South Griswold Street
Northville, MI
48167


PROJECT NUMBER
21.15

SHEET NAME
CADY STREET BUILDING:
FLOOR PLANS

SHEET NUMBER
A101

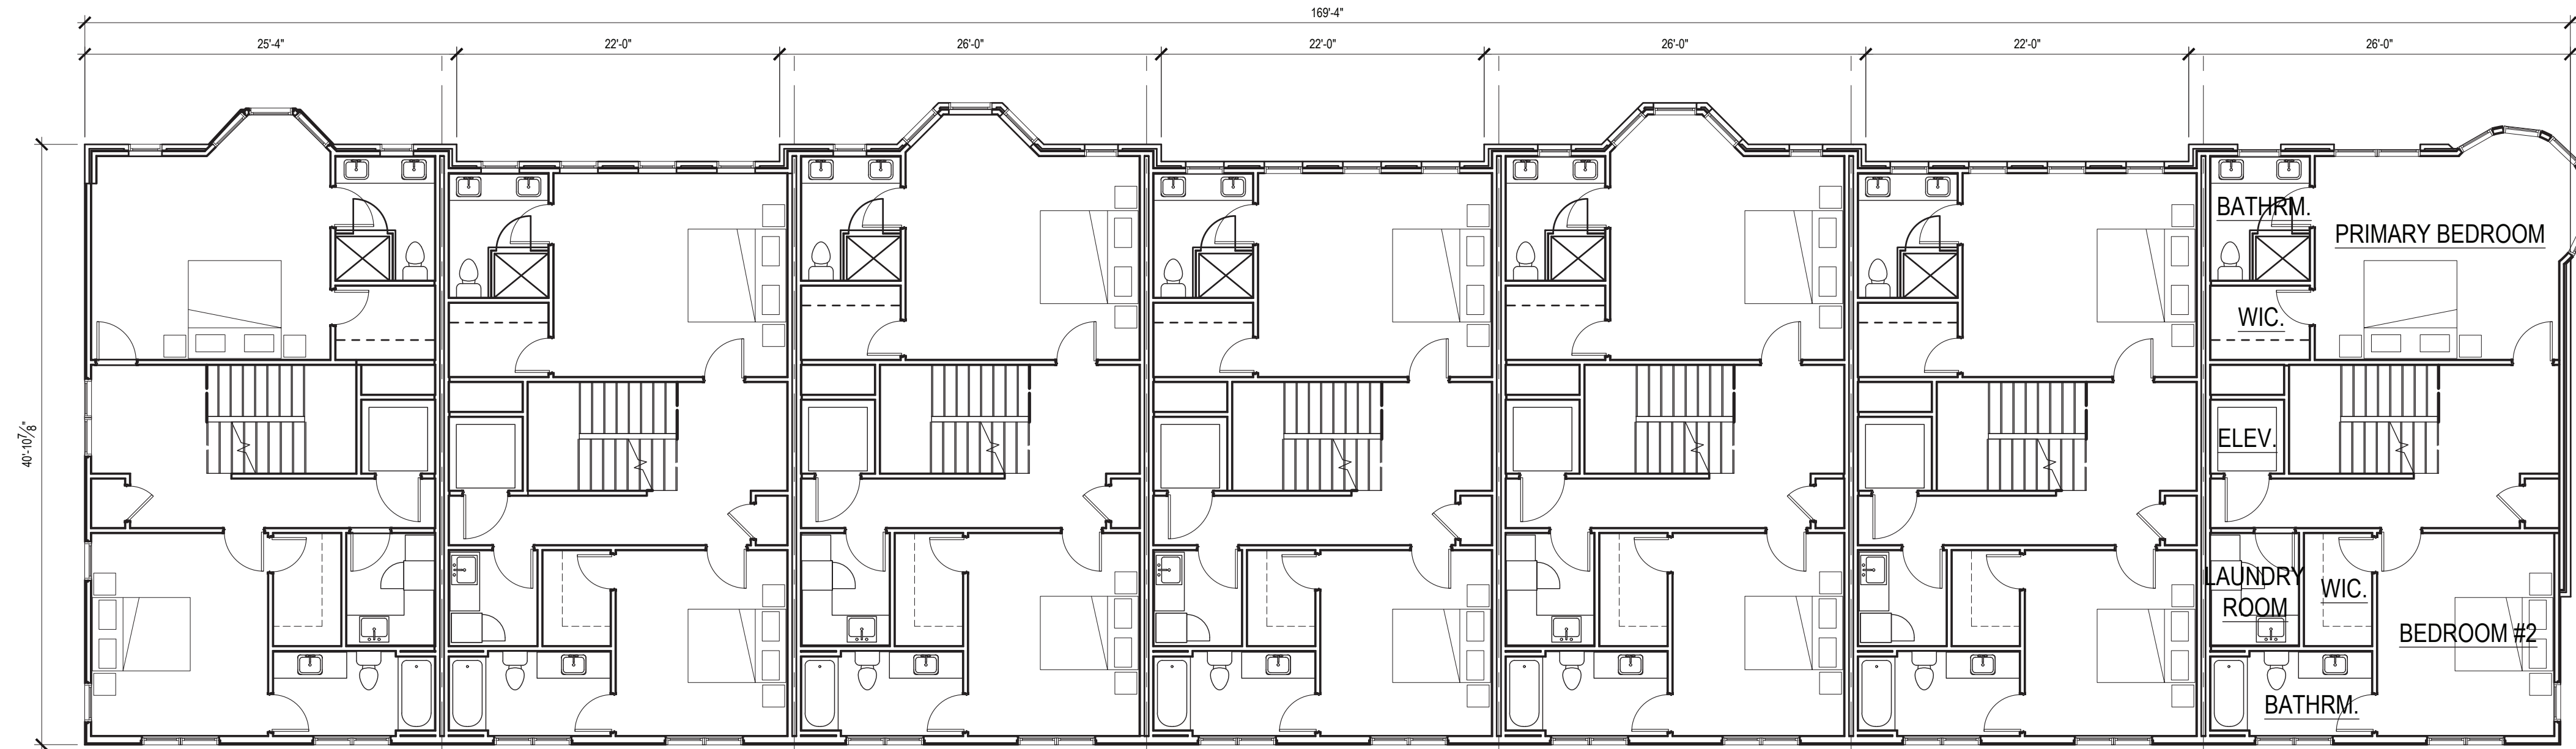


third level floor plan
scale: 1/8" = 1'-0"

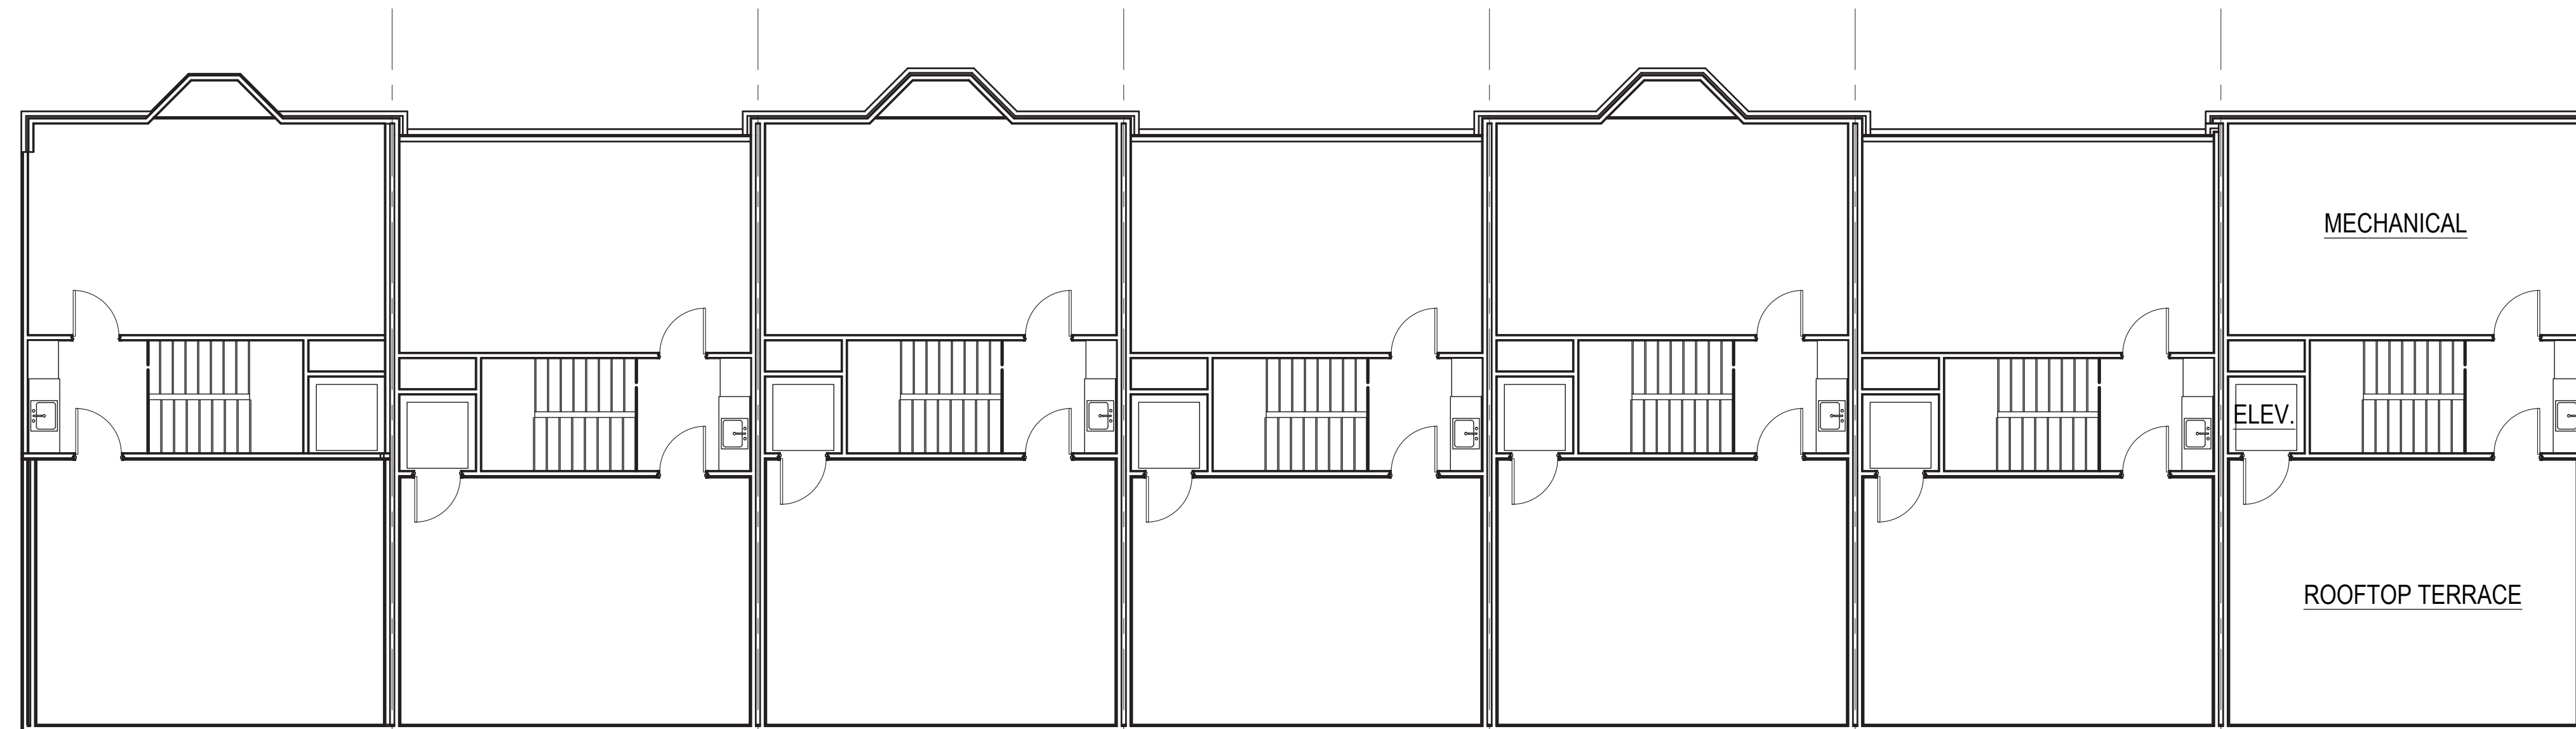


fourth level floor plan
scale: 1/8" = 1'-0"


CADY STREET TOWNHOMES NORTH ELEVATION

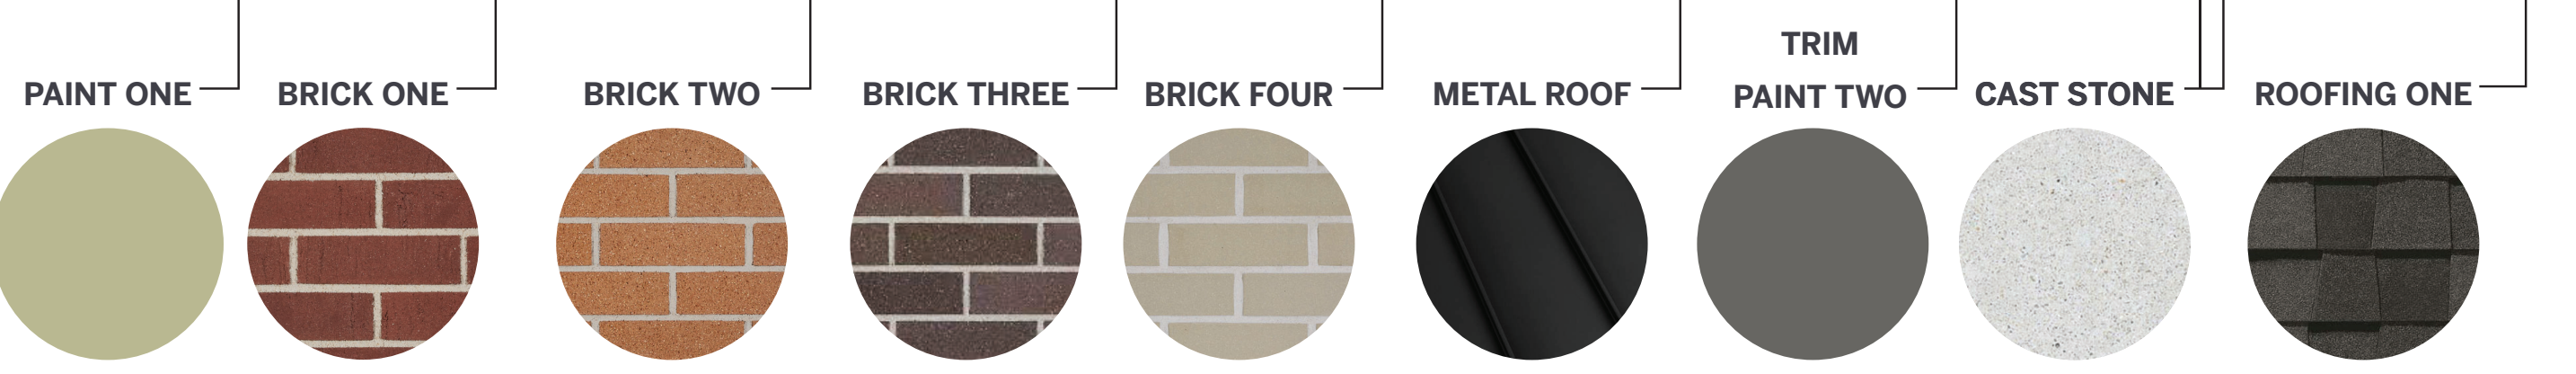

SOUTH ELEVATION

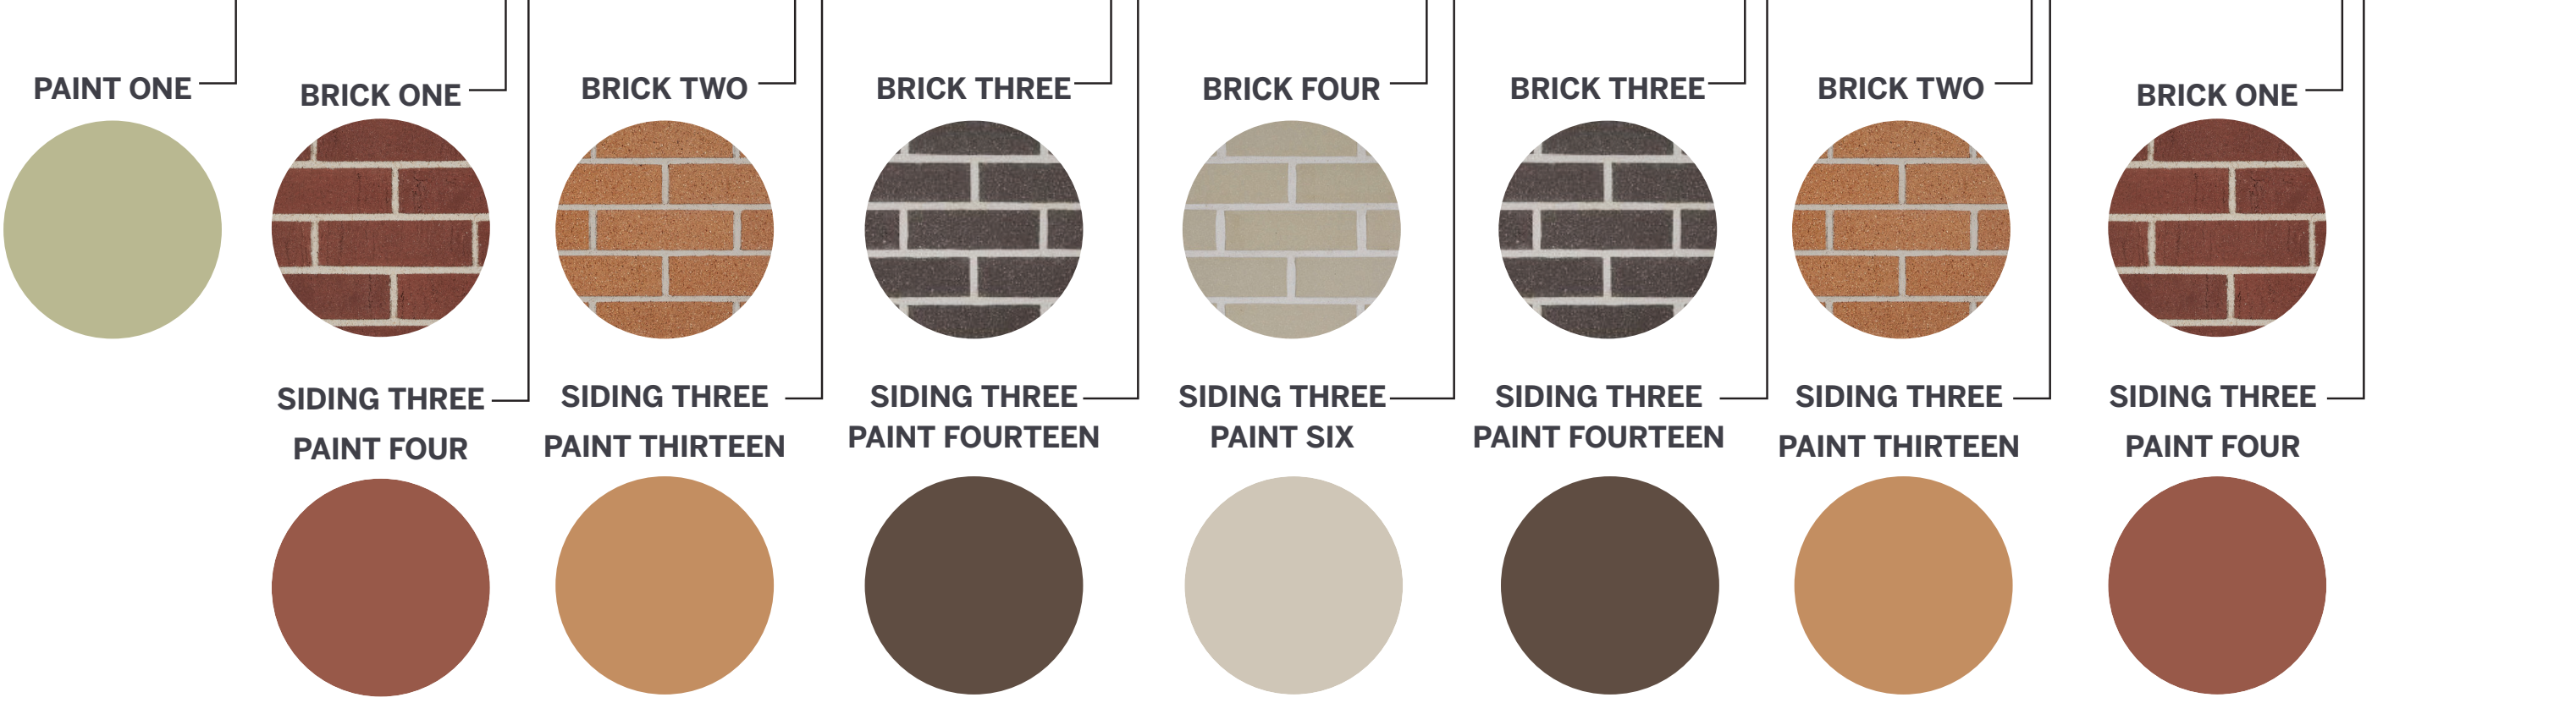

EAST ELEVATION

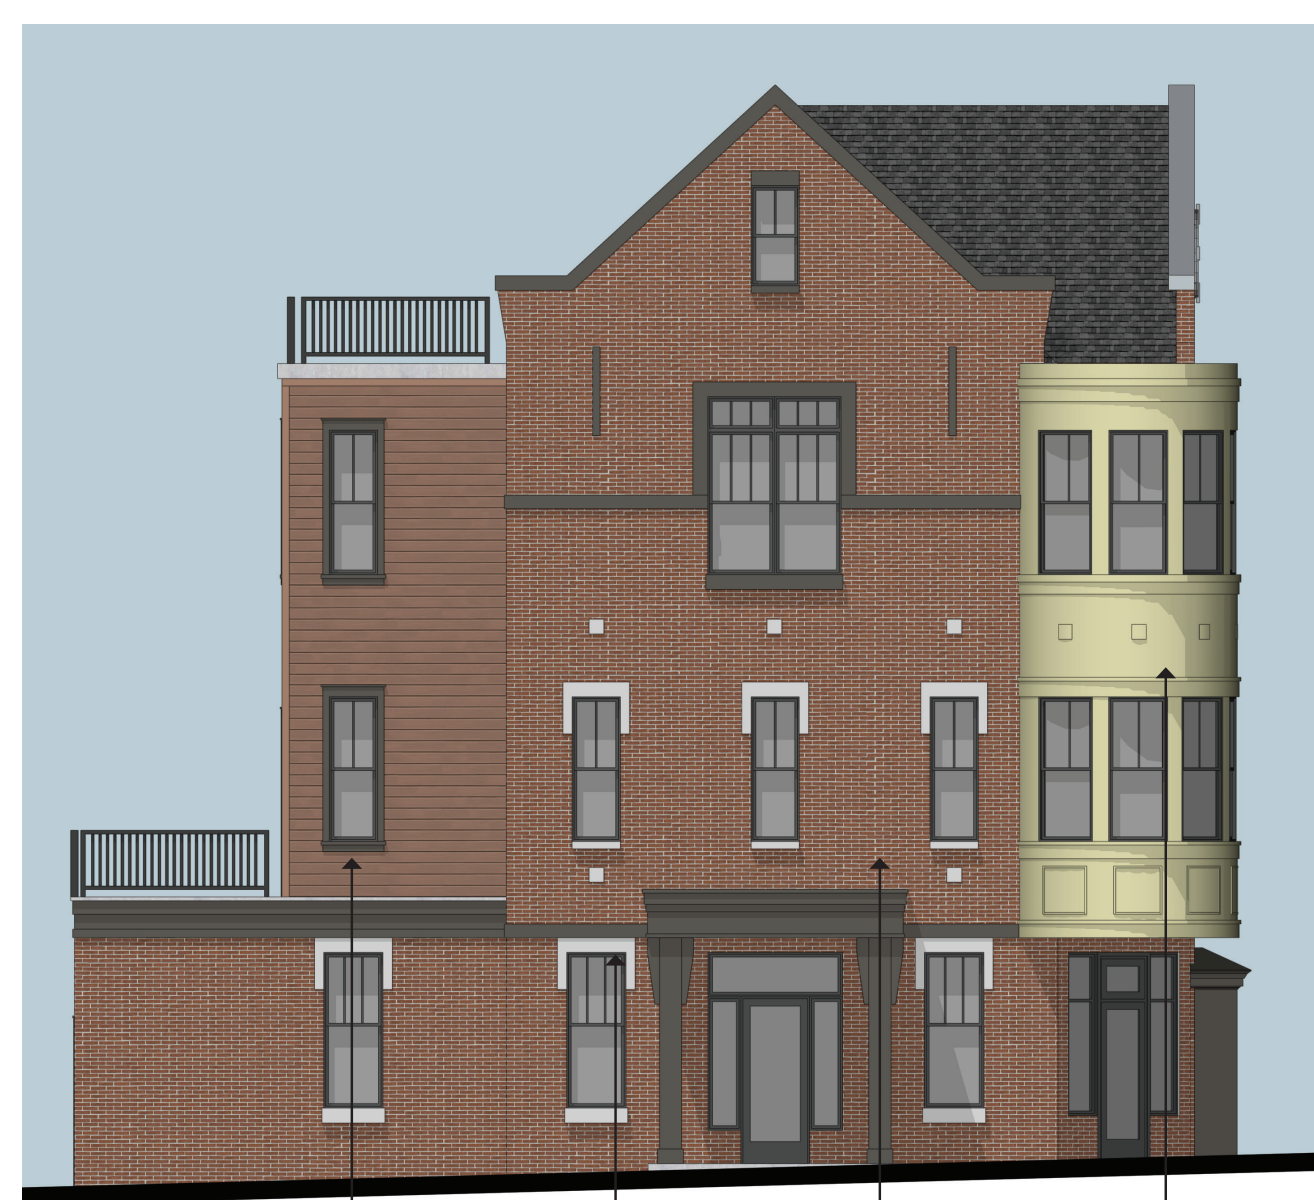


WEST ELEVATION



GARAGE DOOR TWO

MFR : AMARR
NAME : DESIGNERS CHOICE - RECESSED, STOCKTON LP
COLOR : PAINT TWO
LOCATION : CADY TOWNHOMES

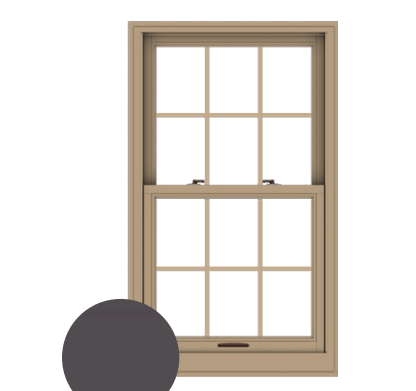

WINDOWS

MFR : ANDERSEN WINDOWS
NAME : E SERIES
COLOR : DARK ASH

ENTRY DOORS

- UNITS : 1 & 7
PAINT ONE
- UNITS : 2 & 6
PAINT SIXTEEN
- UNITS : 3 & 5
PAINT SEVENTEEN
- UNIT : 4
PAINT EIGHTEEN

NOT FOR CONSTRUCTION



PROJECT
CADY / GRISWOLD
ROWHOUSE DEVELOPMENT

PROJECT ADDRESS
CORNER OF:
East Cady Street and
South Griswold Street
Northville, MI
48167

PROJECT NUMBER
21.15

SHEET NAME
CADY BUILDING:
COLORED ELEVATIONS

SHEET NUMBER
A303

DO NOT SCALE DRAWINGS; USE NOTED DIMENSIONS ONLY.

THIS DRAWING IS THE PROPERTY OF M ARCHITECTS. UNAUTHORIZED USE OF ANY KIND, INCLUDING USE ON OTHER PROJECTS, IS PROHIBITED.




G F E D C B A


G F E D C B A

CADY TOWNHOMES MATERIAL SELECTIONS

PALATTE ONE UNIT 1 & UNIT 7

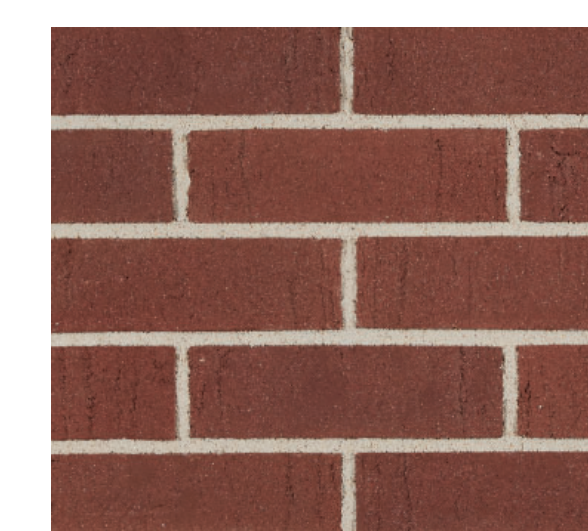


BRICK ONE
MFR : BELDEN BRICK
NAME : BUCKINGHAM CLEAR
SIZE : MODULAR 3 5/8" X 7 7/8"

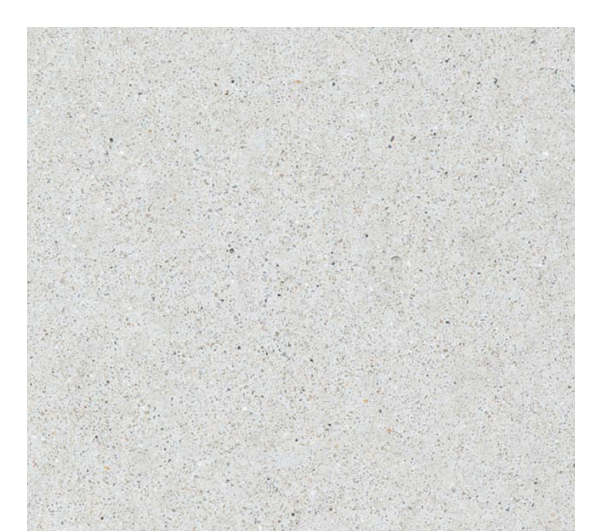

CAST STONE ONE
MFR : ARRISCRAFT
COLOR : LIMESTONE




PAINT ONE
MFR : SHERWIN WILLIAMS
COLOR: RUSKIN ROOM GREEN

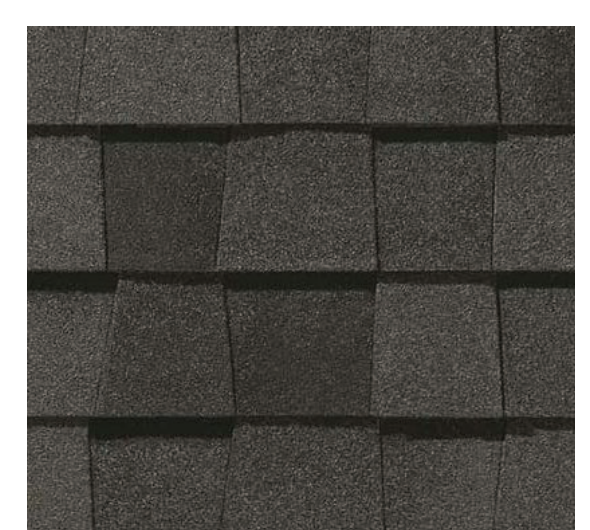

SHINGLE ROOFING ONE
MFR : CERTAINTEED
NAME : LANDMARK PRO
COLOR : MAX DEF MOIRE BLACK



PAINT TWO
MFR : SHERWIN WILLIAMS
COLOR : ROYCROFT PEWTER

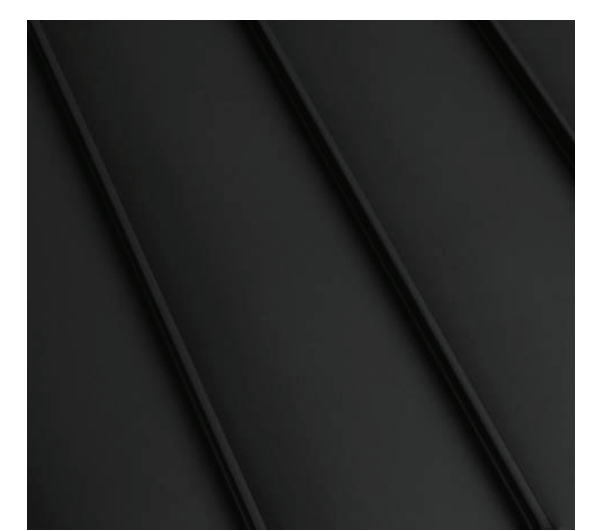


METAL ROOFING ONE
MFR : PAC CLAD
NAME : STANDING SEAM METAL ROOF

PALATTE TWO UNIT 3 & UNIT 5



BRICK THREE
MFR : BELDEN BRICK
NAME : SIENNA BLEND VELOUR
SIZE : MODULAR 3 5/8" X 7 7/8"

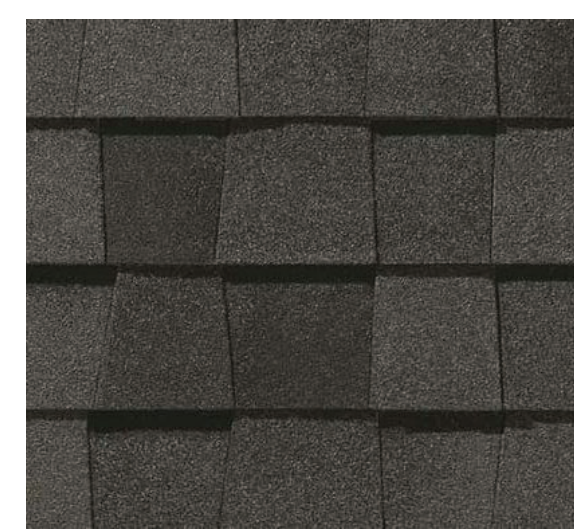

SHINGLE ROOFING ONE
MFR : CERTAINTEED
NAME : LANDMARK PRO
COLOR : MAX DEF MOIRE BLACK



CAST STONE ONE
MFR : ARRISCRAFT
COLOR : LIMESTONE



METAL ROOFING ONE
MFR : PAC CLAD
NAME : STANDING SEAM METAL ROOF




PAINT SEVENTEEN
MFR : SHERWIN WILLIAMS
COLOR : POWDER BLUE

PALATTE THREE UNIT 2 & UNIT 6




BRICK TWO
MFR : BELDEN BRICK
NAME : PAGO VELOUR
SIZE : MODULAR 3 5/8" X 7 7/8"

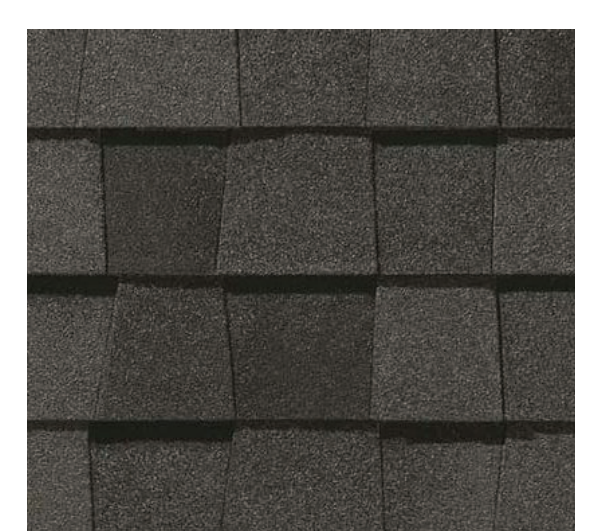

SHINGLE ROOFING ONE
MFR : CERTAINTEED
NAME : LANDMARK PRO
COLOR : MAX DEF MOIRE BLACK



PAINT TWO
MFR : SHERWIN WILLIAMS
COLOR : ROYCROFT PEWTER

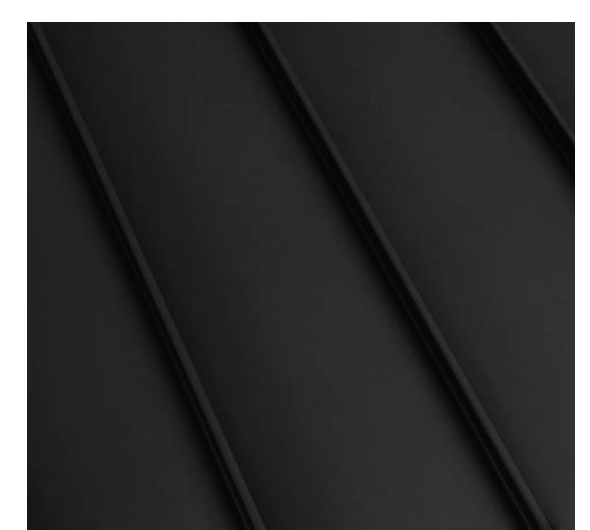


METAL ROOFING ONE
MFR : PAC CLAD
NAME : STANDING SEAM METAL ROOF



PAINT SIXTEEN
MFR : SHERWIN WILLIAMS
COLOR : TEAL STENCIL


PALATTE FOUR UNIT 3

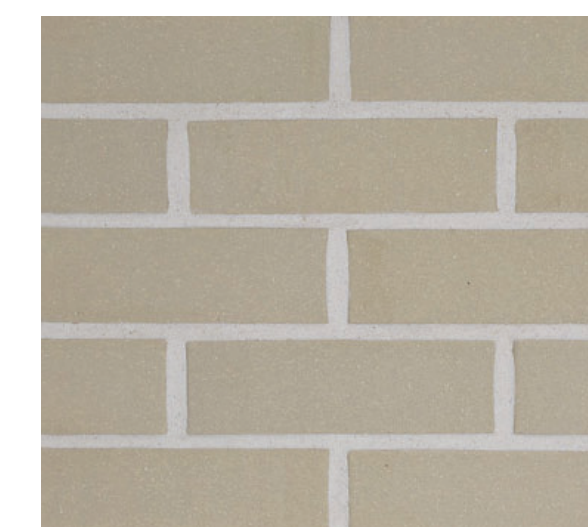

BRICK FOUR
MFR : BELDEN BRICK
NAME : 280-284 SMOOTH
SIZE : MODULAR 3 5/8" X 7 7/8"



CAST STONE ONE
MFR : ARRISCRAFT
COLOR : LIMESTONE

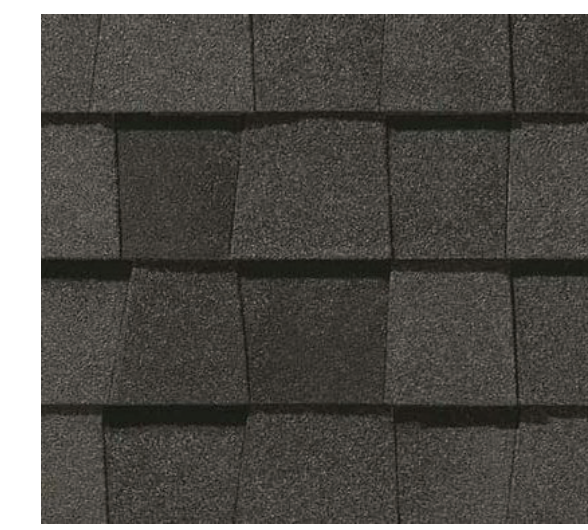

SHINGLE ROOFING ONE
MFR : CERTAINTEED
NAME : LANDMARK PRO
COLOR : MAX DEF MOIRE BLACK



METAL ROOFING ONE
MFR : PAC CLAD
NAME : STANDING SEAM METAL ROOF



PAINT EIGHTEEN
MFR : SHERWIN WILLIAMS
COLOR : DEEPEST MAUVE

DO NOT SCALE DRAWINGS; USE NOTED DIMENSIONS ONLY.

THIS DRAWING IS THE PROPERTY OF M ARCHITECTS. UNAUTHORIZED USE OF ANY KIND, INCLUDING USE ON OTHER PROJECTS, IS PROHIBITED.

NOT FOR CONSTRUCTION




PROJECT
CADY / GRISWOLD
ROWHOUSE DEVELOPMENT

PROJECT ADDRESS
CORNER OF:
East Cady Street and
South Griswold Street
Northville, MI
48167

PROJECT NUMBER
21.15

SHEET NAME

SHEET NUMBER

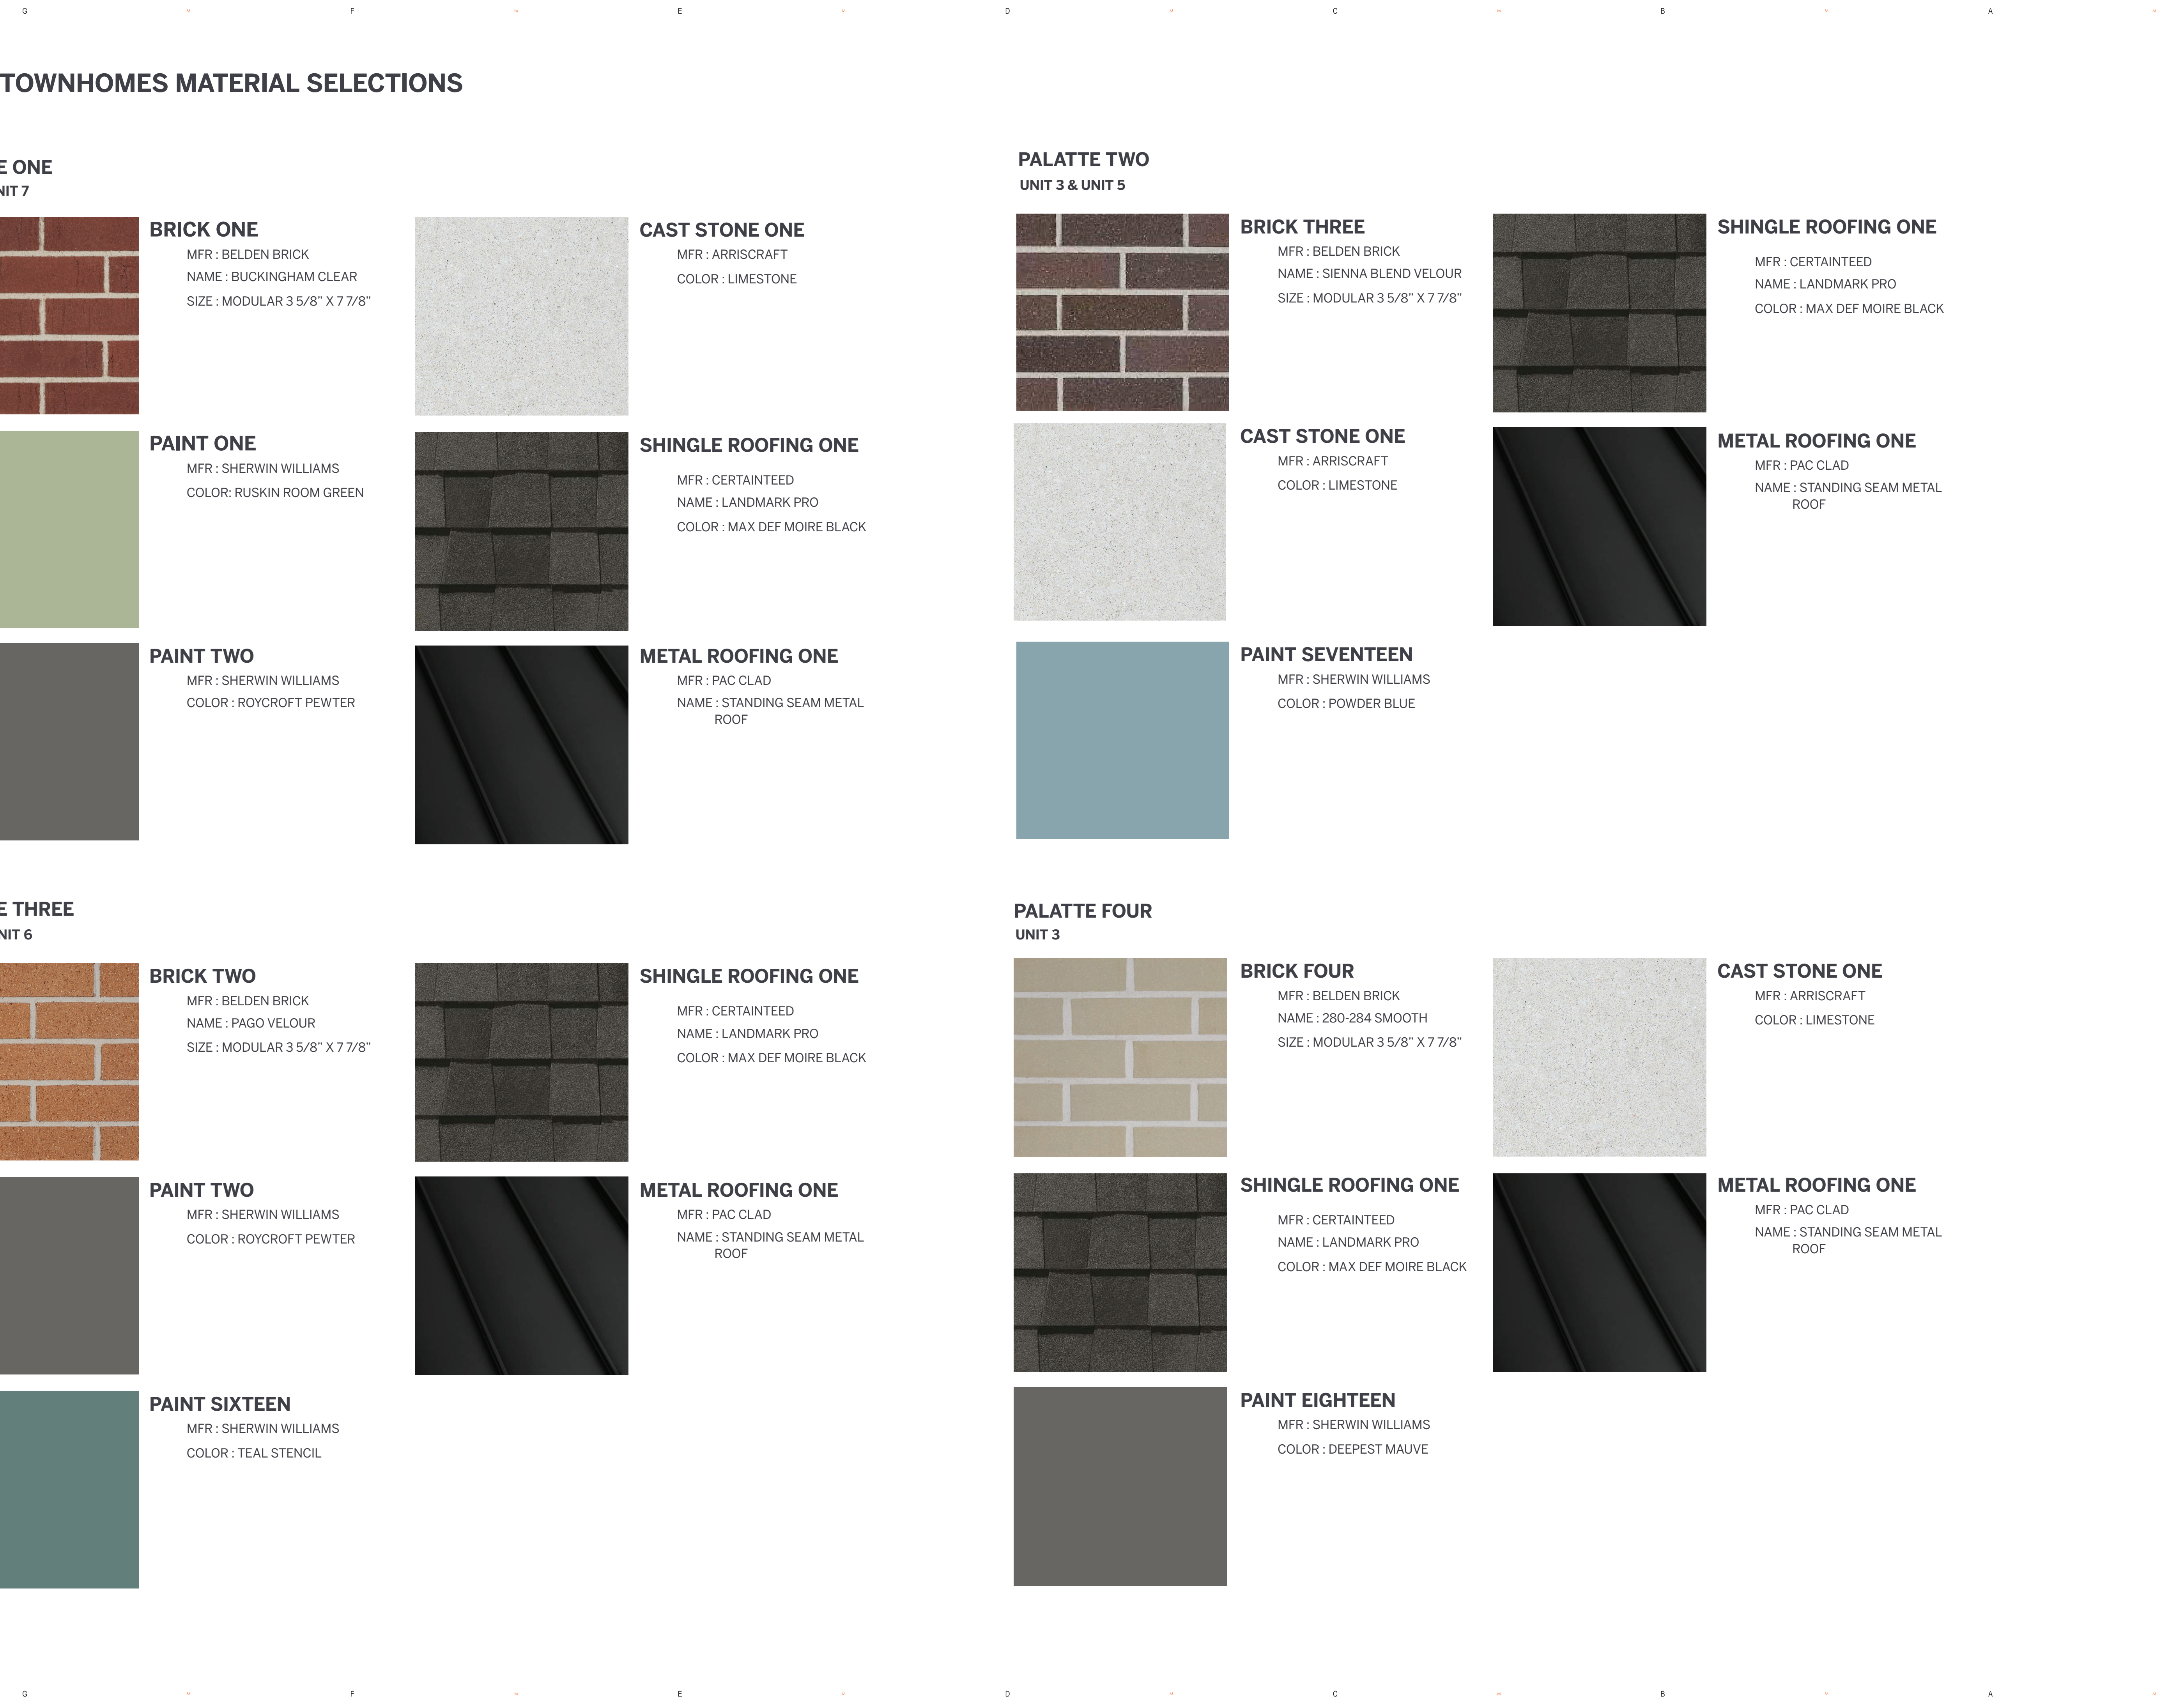

DO NOT SCALE DRAWINGS; USE NOTED DIMENSIONS ONLY.

GRISWOLD STREET TOWNHOMES EAST ELEVATION



- BRICK FOUR
- TRIM PAINT TWO
- BRICK FIVE
- ROOFING TWO
- BRICK TWO
- BRICK FOUR
- BRICK SIX

WEST ELEVATION



- SIDING THREE PAINT SIX
- GARAGE DOOR THREE PAINT FIFTEEN
- TRIM PAINT TWO
- ROOFING TWO

NORTH ELEVATION



- BRICK SIX
- SIDING FIVE PAINT SIX
- TRIM PAINT TWO

SOUTH ELEVATION




- TRIM PAINT TWO
- SIDING FIVE PAINT SIX
- BRICK FOUR
- BRICK SIX



GARAGE DOOR THREE

MFR : AMARR
 NAME : DESIGNERS CHOICE - RECESSED, CLEAR LP
 COLOR : PAINT FIFTEEN
 LOCATION : GRISWOLD TOWNHOMES

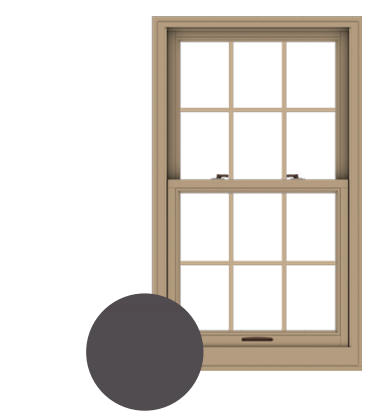

WINDOWS

MFR : ANDERSEN
 NAME : E SERIES
 COLOR : DARK ASH

ENTRY DOORS

- UNIT : 8 & 11
PAINT FOUR
- UNIT : 9
PAINT SIXTEEN
- UNITS : 10
PAINT NINETEEN

NOT FOR CONSTRUCTION



114 RAYSON STREET
 SUITE 2C
 NORTHVILLE, MICHIGAN 48167
 PHONE 248.349.2708
 marchitects.com

PROJECT
 CADY / GRISWOLD
 ROWHOUSE DEVELOPMENT

PROJECT ADDRESS
 CORNER OF:
 East Cady Street and
 South Griswold Street
 Northville, MI
 48167

PROJECT NUMBER
 21.15

SHEET NAME
 GRISWOLD BUILDING:
 COLORED ELEVATIONS

SHEET NUMBER
 A306

THIS DRAWING IS THE PROPERTY OF M ARCHITECTS. UNAUTHORIZED USE OF ANY KIND, INCLUDING USE ON OTHER PROJECTS, IS PROHIBITED.

GRISWOLD TOWNHOMES MATERIAL SELECTIONS

PALATTE FIVE UNIT 8 & UNIT 11




BRICK FOUR
MFR : BELDEN BRICK
NAME : 280-284 SMOOTH
SIZE : MODULAR 3 5/8" X 7 7/8"



PAINT TWO
MFR : SHERWIN WILLIAMS
COLOR : ROYCROFT PEWTER



BRICK SIX
MFR : BELDEN BRICK
NAME : AMHERST BLEND DART-TEX
SIZE : MODULAR 3 5/8" X 7 7/8"

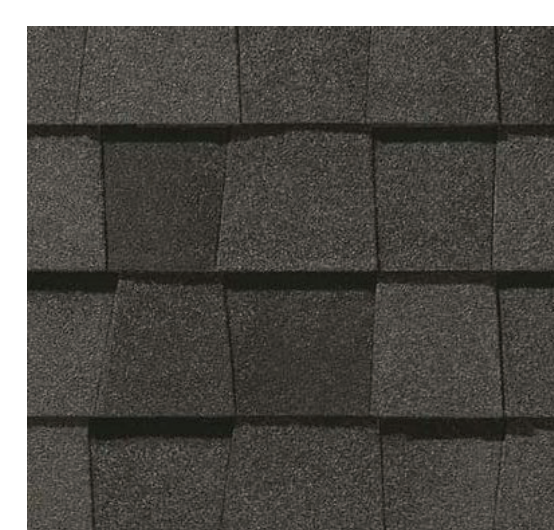

SHINGLE ROOFING TWO
MFR : CERTAINTEED
NAME : LANDMARK PRO
COLOR : MAX DEF WEATHERED WOOD



PAINT FOUR
MFR : SHERWIN WILLIAMS
COLOR : ROYCROFT ADOBE

PALATTE SIX UNIT 10



BRICK TWO
MFR : BELDEN BRICK
NAME : PAGO VELOUR
SIZE : MODULAR 3 5/8" X 7 7/8"



SHINGLE ROOFING TWO
MFR : CERTAINTEED
NAME : LANDMARK PRO
COLOR : MAX DEF WEATHERED WOOD



BRICK FIVE
MFR : BELDEN BRICK
NAME : CARBON BLACK VELOUR
SIZE : MODULAR 3 5/8" X 7 7/8"



PAINT TWO
MFR : SHERWIN WILLIAMS
COLOR : ROYCROFT PEWTER



PAINT NINETEEN
MFR : SHERWIN WILLIAMS
COLOR : ROCKWOOD DARK GREEN


PALATTE SEVEN UNIT 9



BRICK TWO
MFR : BELDEN BRICK
NAME : PAGO VELOUR
SIZE : MODULAR 3 5/8" X 7 7/8"



SHINGLE ROOFING TWO
MFR : CERTAINTEED
NAME : LANDMARK PRO
COLOR : MAX DEF WEATHERED WOOD

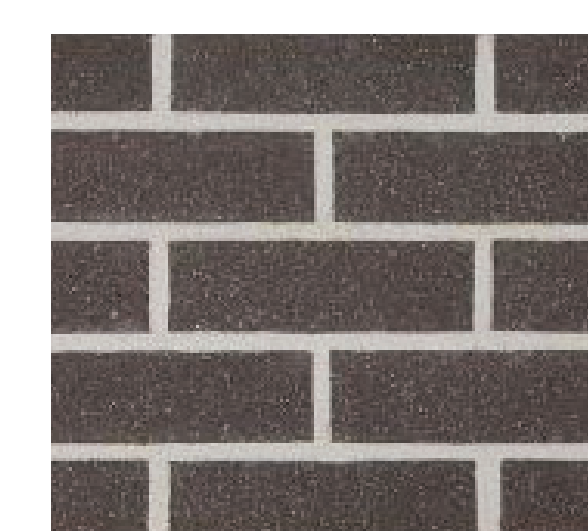

BRICK FIVE
MFR : BELDEN BRICK
NAME : CARBON BLACK VELOUR
SIZE : MODULAR 3 5/8" X 7 7/8"



PAINT TWO
MFR : SHERWIN WILLIAMS
COLOR : ROYCROFT PEWTER



PAINT SIXTEEN
MFR : SHERWIN WILLIAMS
COLOR : TEAL STENCIL

DO NOT SCALE DRAWINGS; USE NOTED DIMENSIONS ONLY.

THIS DRAWING IS THE PROPERTY OF M ARCHITECTS. UNAUTHORIZED USE OF ANY KIND, INCLUDING USE ON OTHER PROJECTS, IS PROHIBITED.

NOT FOR CONSTRUCTION



PROJECT
CADY / GRISWOLD
ROWHOUSE DEVELOPMENT

PROJECT ADDRESS
CORNER OF:
East Cady Street and
South Griswold Street
Northville, MI
48167

PROJECT NUMBER
21.15


SHEET NAME

SHEET NUMBER

DO NOT SCALE DRAWINGS; USE NOTED DIMENSIONS ONLY.

THIS DRAWING IS THE PROPERTY OF M ARCHITECTS. UNAUTHORIZED USE OF ANY KIND, INCLUDING USE ON OTHER PROJECTS, IS PROHIBITED.

SINGLE FAMILY ATTACHED WEST ELEVATION

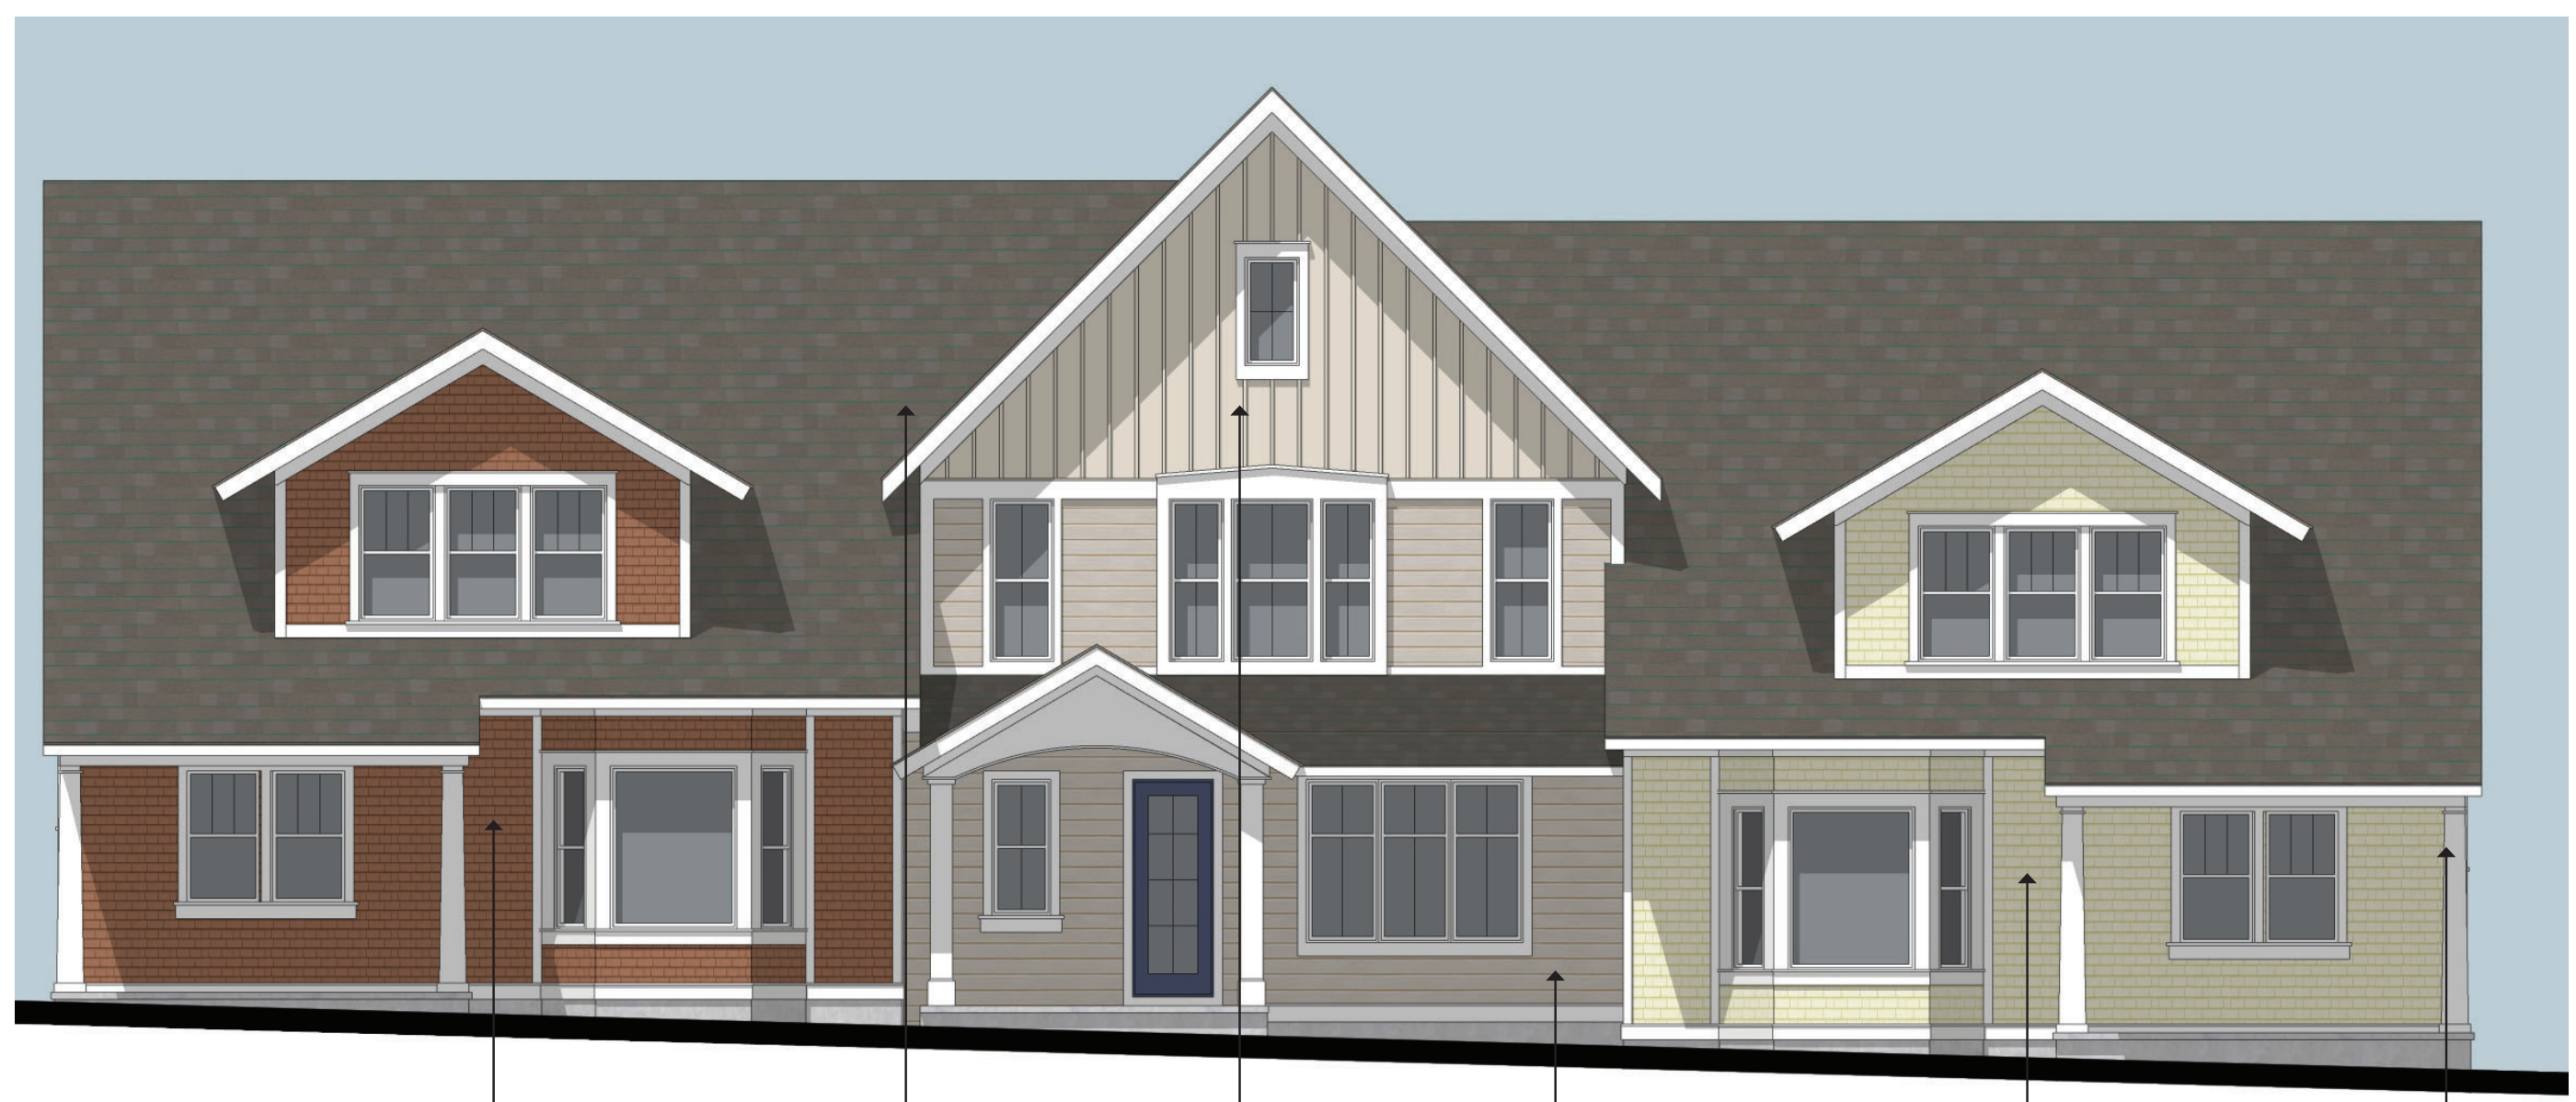


- SIDING THREE
PAINT SEVEN
- ROOFING THREE
- SIDING FOUR
PAINT EIGHT
- SIDING FIVE
PAINT EIGHT
- SIDING THREE
PAINT EIGHT
- PAINT TEN

EAST ELEVATION




- SIDING THREE
PAINT NINE
- SIDING FIVE
PAINT NINE
- PAINT TEN
- SIDING FIVE
PAINT EIGHT
- SIDING FIVE
PAINT SEVEN
- SIDING THREE
PAINT SEVEN

NORTH ELEVATION

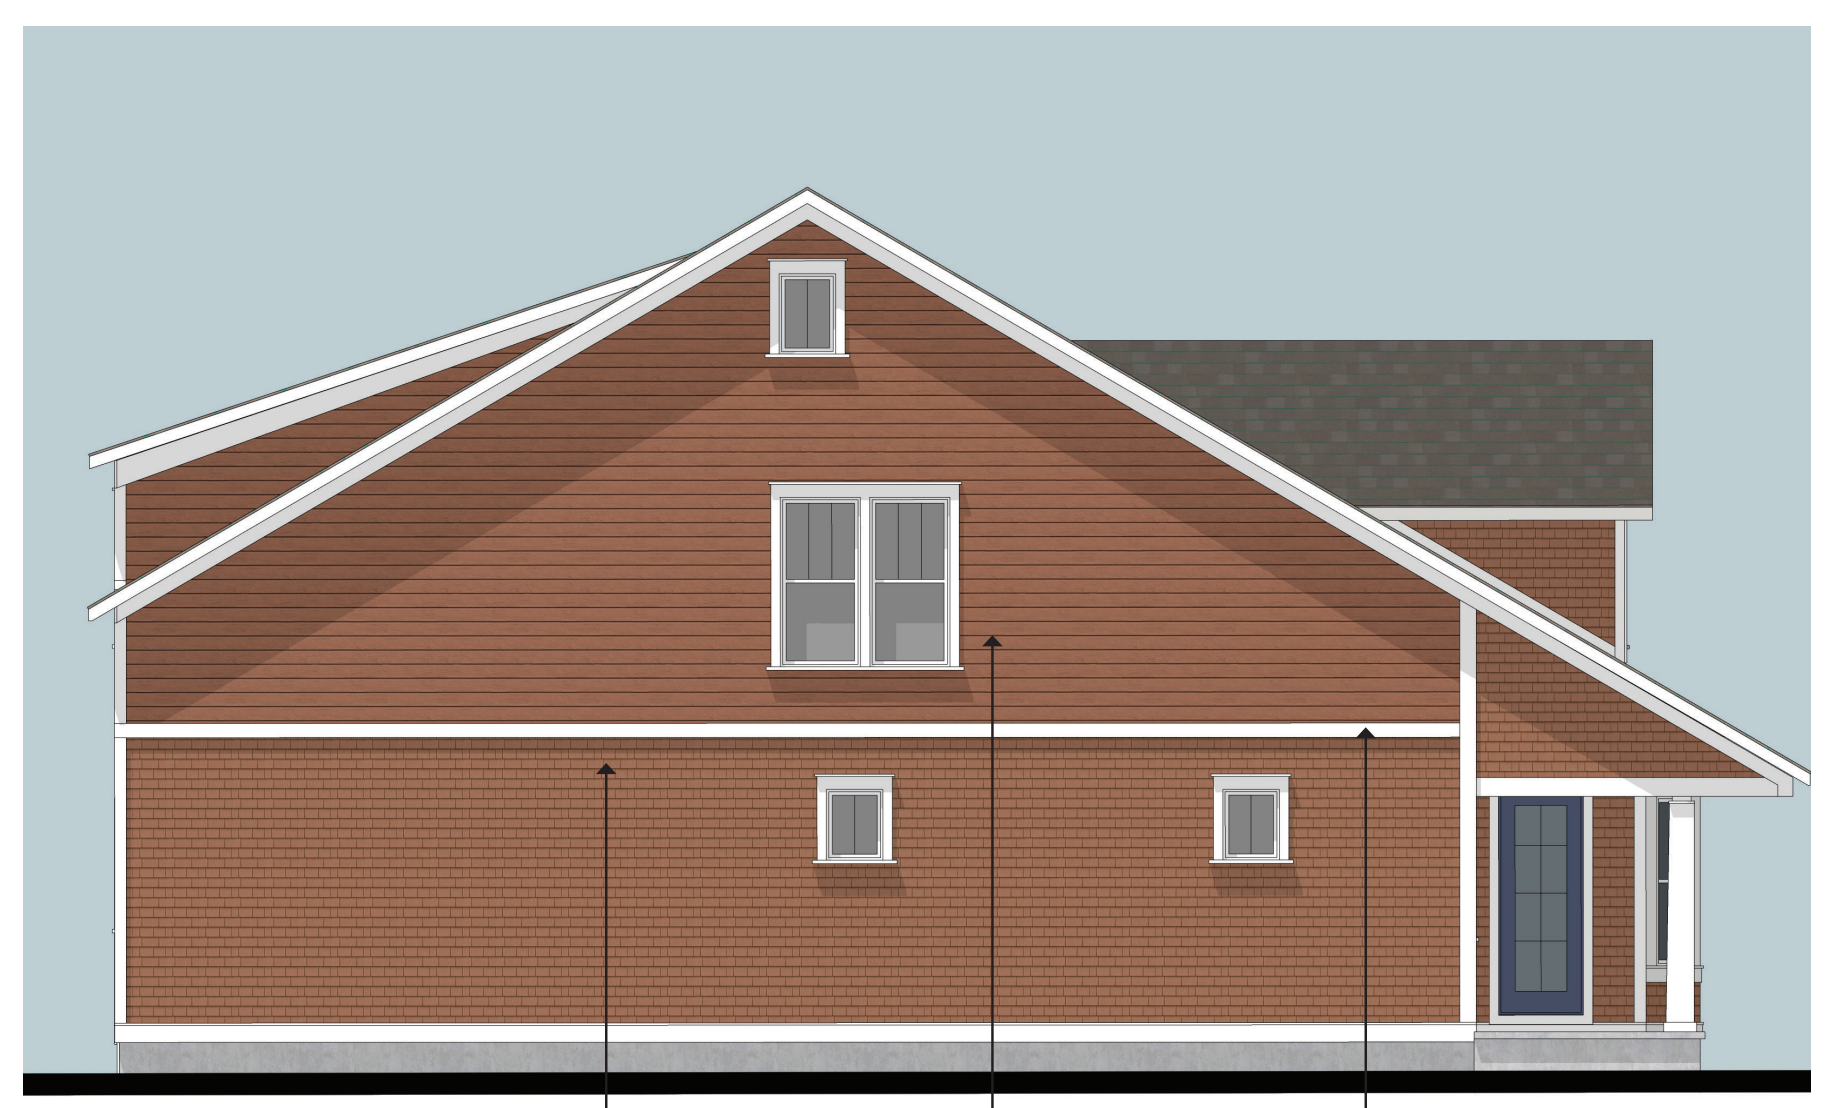

- SIDING THREE
PAINT SEVEN
- SIDING FIVE
PAINT SEVEN
- PAINT TEN


SOUTH ELEVATION

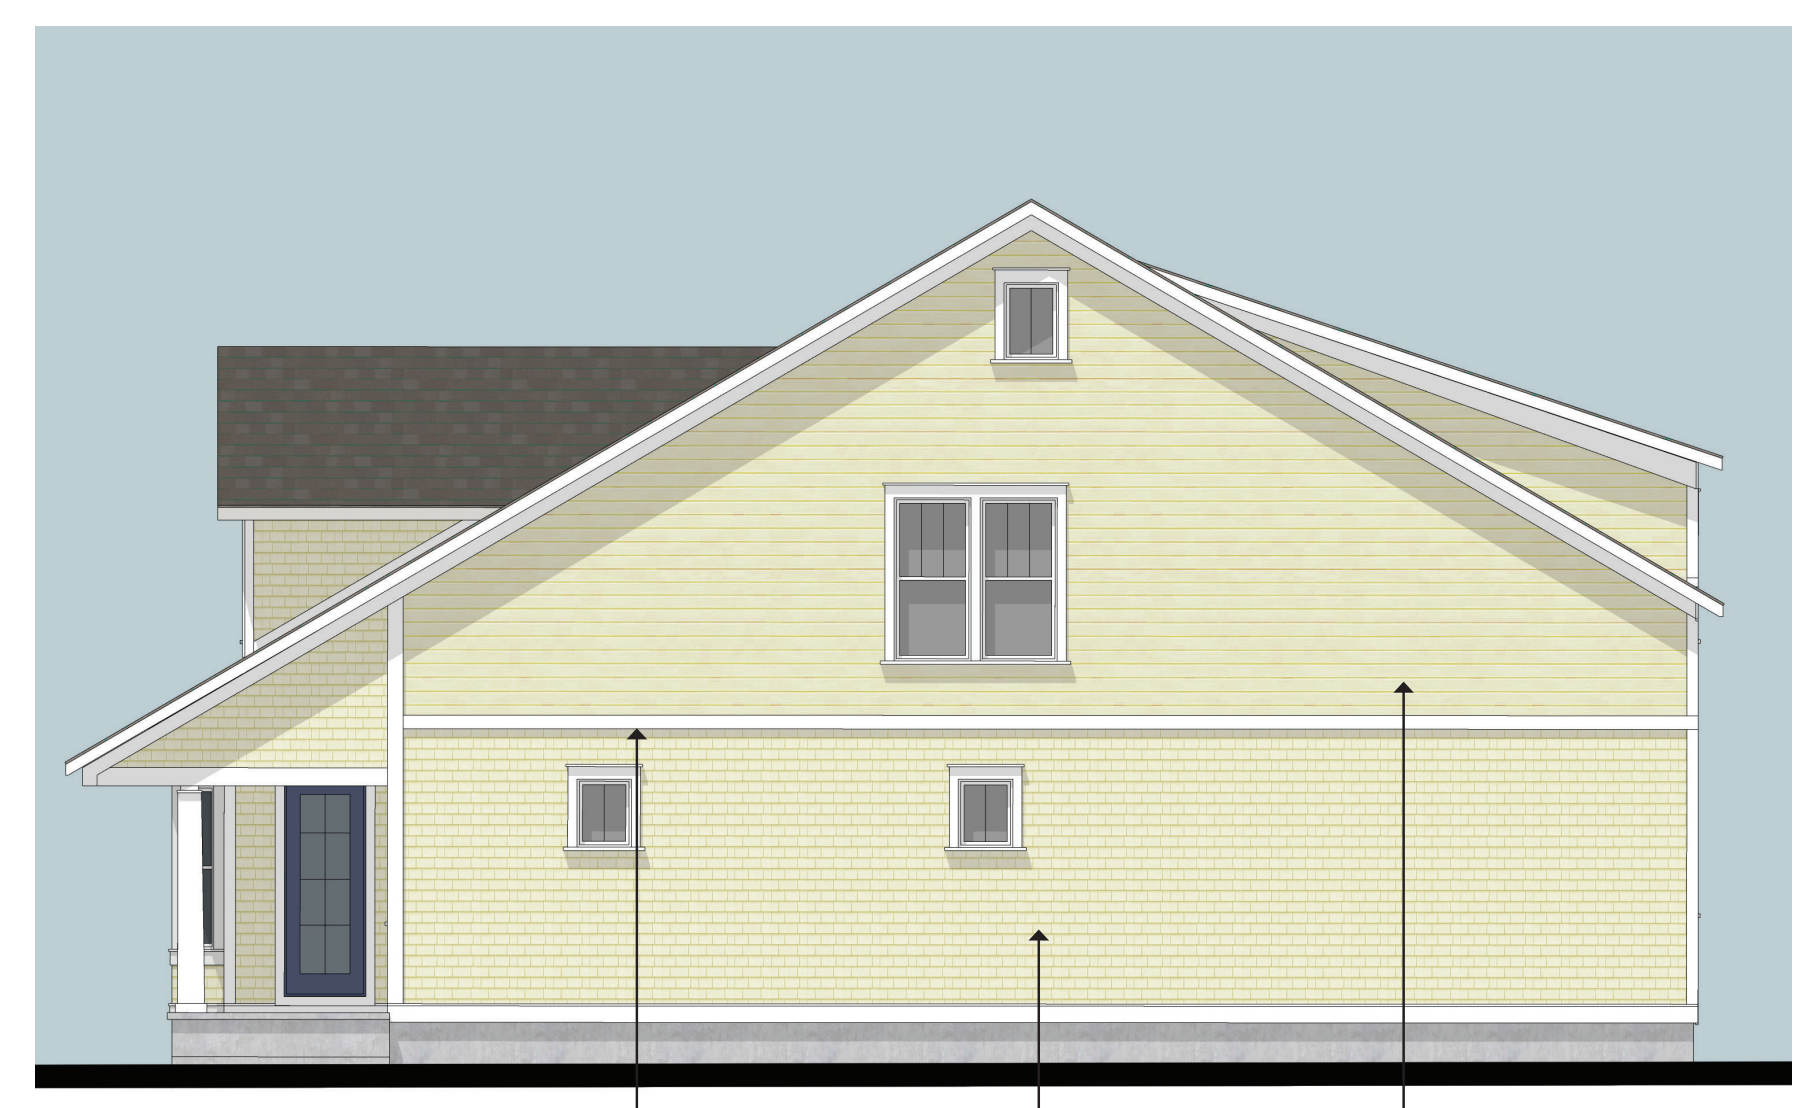

- PAINT TEN
- SIDING THREE
PAINT EIGHT
- SIDING FIVE
PAINT EIGHT



GARAGE DOOR THREE
 MFR : AMARR
 NAME : DESIGNERS CHOICE - RECESSED, CLEAR LP
 COLOR : PAINT TEN
 LOCATION : SINGLE FAMILY ATTACHED

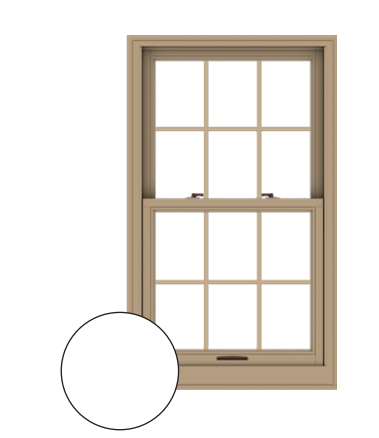

WINDOWS
 MFR : ANDERSEN
 NAME : E SERIES
 COLOR : COLONY WHITE

ENTRY DOORS

- UNIT : 16**
PAINT TEN
- UNIT : 17**
PAINT EIGHTEEN
- UNITS : 18**
PAINT SIXTEEN

NOT FOR CONSTRUCTION



M ARCHITECTS
 114 RAYSON STREET SUITE 2C
 NORTHVILLE, MICHIGAN 48167
 PHONE 248.349.2708
 marchitects.com

PROJECT
 CADY / GRISWOLD
 ROWHOUSE DEVELOPMENT

PROJECT ADDRESS
 CORNER OF:
 East Cady Street and
 South Griswold Street
 Northville, MI
 48167

PROJECT NUMBER
 21.15

SHEET NAME
 SINGLE FAMILY ATTACHED
 BUILDING:
 COLORED ELEVATIONS


SHEET NUMBER
A309

PARK SINGLE FAMILY ATTACHED MATERIAL SELECTIONS

PALATTE EIGHT UNIT 16




SIDING THREE
MFR : EQUAL TO JAMES HARDIE
NAME : SHINGLE, STRAIGHT
EDGE CEMENT BOARD
SHINGLE PANELS

 

PAINT TEN
MFR : SHERWIN WILLIAMS
COLOR : PURE WHITE



PAINT SEVEN
MFR : SHERWIN WILLIAMS
COLOR : ROCKWOOD TERRA COTTA

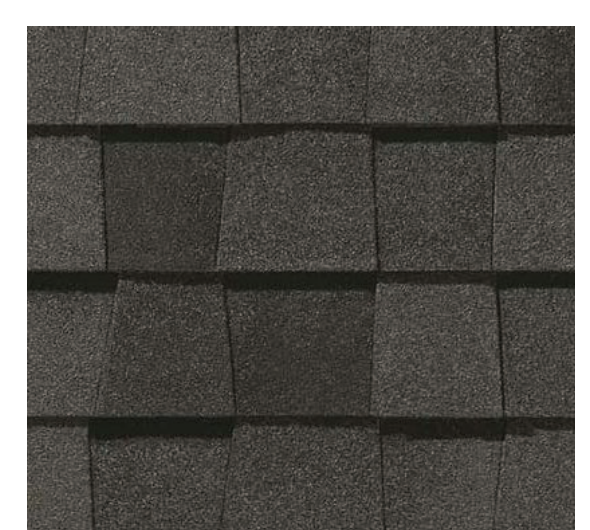


SHINGLE ROOFING THREE
MFR : CERTAINTEED
NAME : LANDMARK PRO
COLOR : MAX DEF DRIFTWOOD

PALATTE NINE UNIT 18




SIDING THREE
MFR : EQUAL TO JAMES HARDIE
NAME : SHINGLE, STRAIGHT
EDGE CEMENT BOARD
SHINGLE PANELS

 

PAINT TEN
MFR : SHERWIN WILLIAMS
COLOR : PURE WHITE



PAINT EIGHT
MFR : SHERWIN WILLIAMS
COLOR : SUNBEAM YELLOW

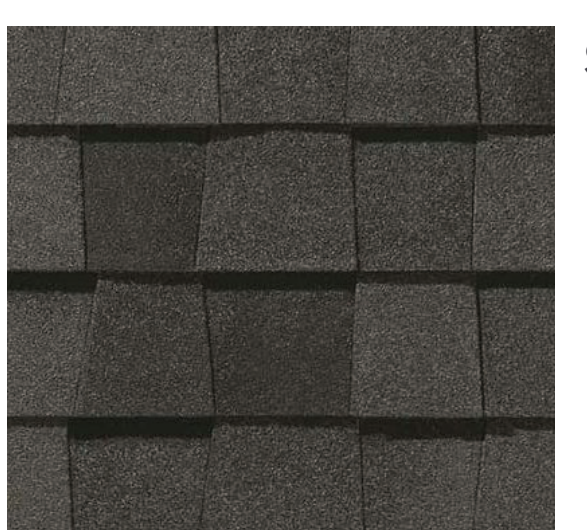


SHINGLE ROOFING THREE
MFR : CERTAINTEED
NAME : LANDMARK PRO
COLOR : MAX DEF DRIFTWOOD




PAINT SIXTEEN
MFR : SHERWIN WILLIAMS
COLOR : TEAL STENCIL


PALATTE TEN UNIT 17

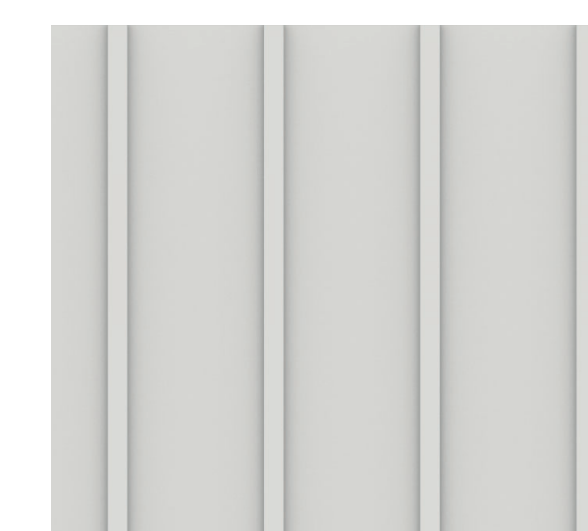


SIDING FOUR
MFR : EQUAL TO JAMES HARDIE
NAME : BOARD AND BATTEN,
SMOOTH CEMENT BOARD
PANELS W/ 3/4" VERTICAL
CEMENT BOARD BATTENS
SPACED 12" O.C

 

PAINT TEN
MFR : SHERWIN WILLIAMS
COLOR : PURE WHITE

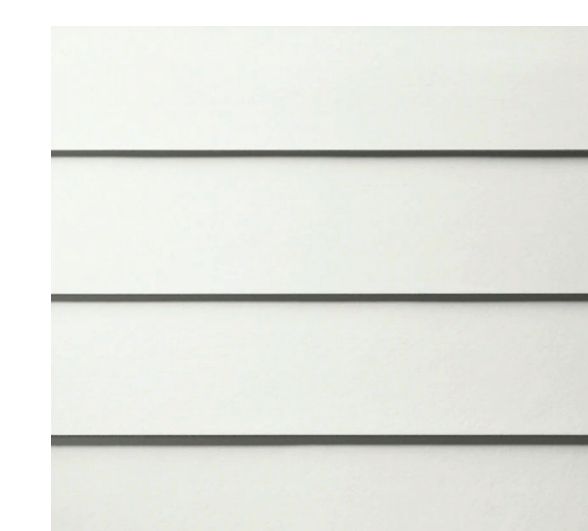

SIDING FIVE
MFR : EQUAL TO JAMES HARDIE
NAME : HORIZONTAL, SMOOTH
6" HIGH CEMENT BOARD
LAP SIDING

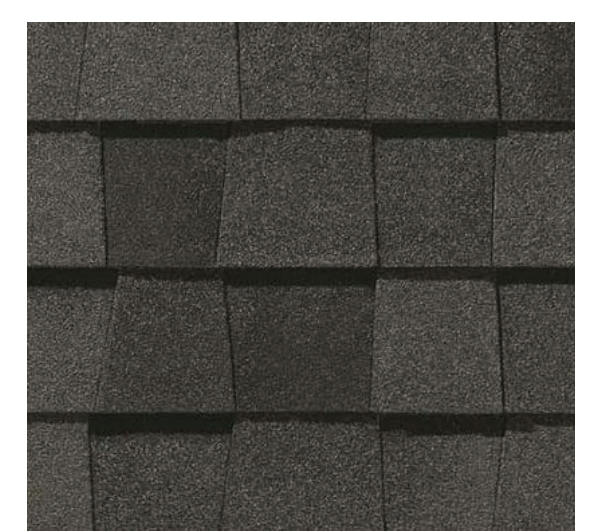

SHINGLE ROOFING THREE
MFR : CERTAINTEED
NAME : LANDMARK PRO
COLOR : MAX DEF DRIFTWOOD



PAINT EIGHT
MFR : SHERWIN WILLIAMS
COLOR : RENWICK BEIGE



PAINT EIGHTEEN
MFR : SHERWIN WILLIAMS
COLOR : DEEPEST MAUVE

NOT FOR CONSTRUCTION



PROJECT
CADY / GRISWOLD
ROWHOUSE DEVELOPMENT

PROJECT ADDRESS
CORNER OF:
East Cady Street and
South Griswold Street
Northville, MI
48167

PROJECT NUMBER
21.15

SHEET NAME

SHEET NUMBER

DO NOT SCALE DRAWINGS; USE NOTED DIMENSIONS ONLY.

THIS DRAWING IS THE PROPERTY OF M ARCHITECTS. UNAUTHORIZED USE OF ANY KIND, INCLUDING USE ON OTHER PROJECTS, IS PROHIBITED.



DO NOT SCALE DRAWINGS; USE NOTED DIMENSIONS ONLY.

GRISWOLD STREET

OVERALL STREET ELEVATION




BEAL ST NOT IN HDC BOUNDARY NOT IN HDC BOUNDARY NOT IN HDC BOUNDARY CADY ST

NOT FOR CONSTRUCTION

CADY STREET

OVERALL STREET ELEVATION

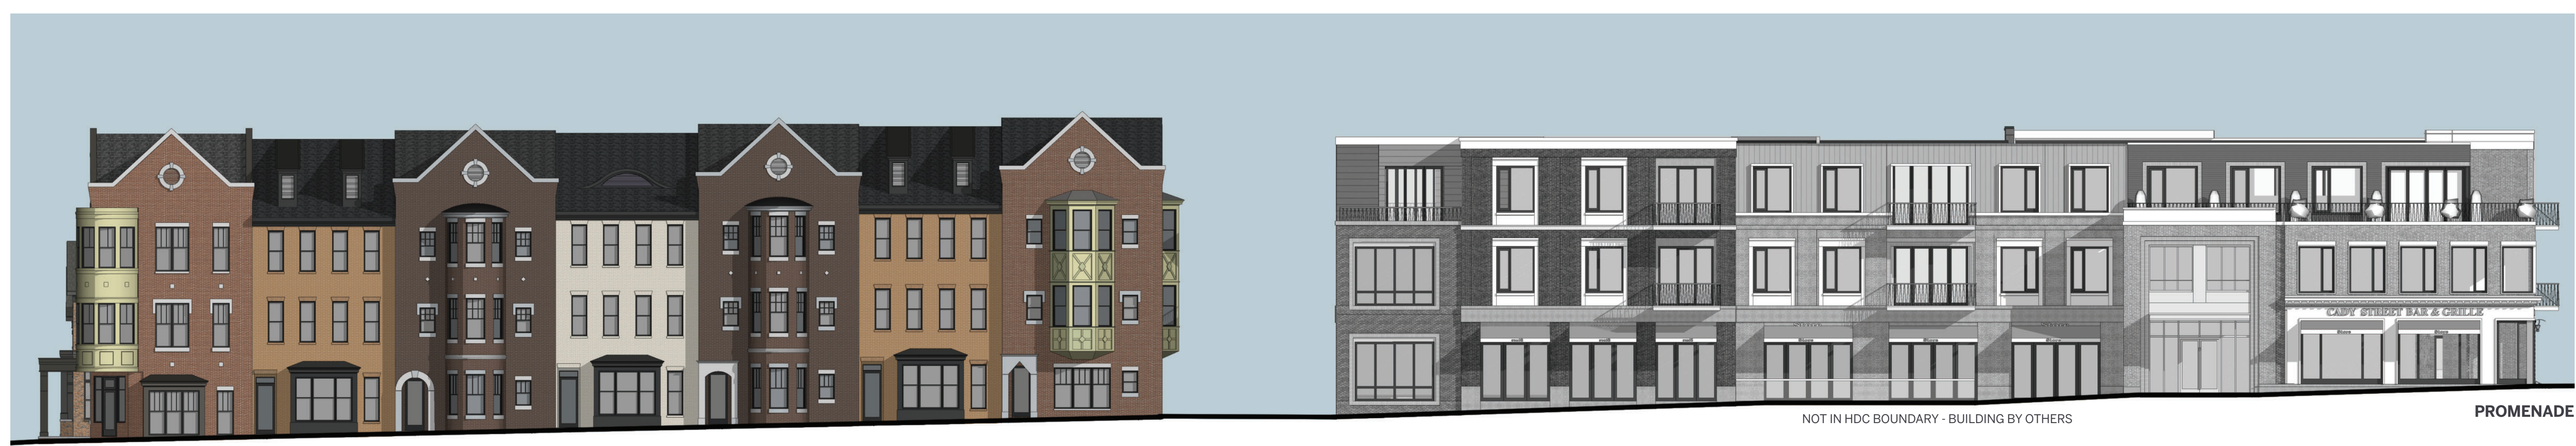

GRISWOLD ST NOT IN HDC BOUNDARY - BUILDING BY OTHERS PROMENADE



PROJECT
CADY / GRISWOLD
ROWHOUSE DEVELOPMENT

INTERIOR PARK

OVERALL STREET ELEVATION



NOT IN HDC BOUNDARY NOT IN HDC BOUNDARY BEAL ST

PROJECT ADDRESS
CORNER OF:
East Cady Street and
South Griswold Street
Northville, MI
48167

PROJECT NUMBER
21.15

SHEET NAME
OVERALL STREET ELEVATIONS

SHEET NUMBER
A310

THIS DRAWING IS THE PROPERTY OF M ARCHITECTS. UNAUTHORIZED USE OF ANY KIND, INCLUDING USE ON OTHER PROJECTS, IS PROHIBITED.



NOT FOR CONSTRUCTION



M
 ARCHITECTS
 114 RAYSON STREET SUITE 2C
 NORTHVILLE, MICHIGAN 48167
 PHONE 248.349.2708
 marchitects.com

PROJECT
 CADY / GRISWOLD
 ROWHOUSE DEVELOPMENT

PROJECT ADDRESS
 CORNER OF:
 East Cady Street and
 South Griswold Street
 Northville, MI
 48167

PROJECT NUMBER
 21.15

SHEET NAME
 MATERIAL / COLOR SCHEDULE

SHEET NUMBER

A311

FINISH SCHEDULE

BRICK ONE
 MFR : BELDEN BRICK
 NAME : BUCKINGHAM CLEAR
 SIZE : MODULAR 3 5/8" X 7 7/8"
 LOCATION : CADY TOWNHOMES

BRICK TWO
 MFR : BELDEN BRICK
 NAME : PAGO VELOUR
 SIZE : MODULAR 3 5/8" X 7 7/8"
 LOCATION : CADY TOWNHOMES
 GRISWOLD TOWNHOMES

BRICK THREE
 MFR : BELDEN BRICK
 NAME : SIENNA BLEND VELOUR
 SIZE : MODULAR 3 5/8" X 7 7/8"
 LOCATION : CADY TOWNHOMES

BRICK FOUR
 MFR : BELDEN BRICK
 NAME : 280-284 SMOOTH
 SIZE : MODULAR 3 5/8" X 7 7/8"
 LOCATION : CADY TOWNHOMES
 GRISWOLD TOWNHOMES

BRICK FIVE
 MFR : BELDEN BRICK
 NAME : CARBON BLACK VELOUR
 SIZE : MODULAR 3 5/8" X 7 7/8"
 LOCATION : GRISWOLD TOWNHOMES

BRICK SIX
 MFR : BELDEN BRICK
 NAME : AMHERST BLEND DART-TEX
 SIZE : MODULAR 3 5/8" X 7 7/8"
 LOCATION : GRISWOLD TOWNHOMES

CAST STONE ONE
 MFR : ARRISCRAFT
 COLOR : LIMESTONE
 LOCATION : GRISWOLD TOWNHOMES
 CAPS AND DETAILS TYP.

WINDOWS ONE
 MFR : ANDERSEN
 NAME : E SERIES
 COLOR : COLONY WHITE
 LOCATION : SINGLE FAMILY ATTACHED

WINDOWS TWO
 MFR : ANDERSEN
 NAME : E SERIES
 COLOR : DARK ASH
 LOCATION : CADY TOWNHOMES
 GRISWOLD TOWNHOMES

SIDING ONE
 MFR : EQUAL TO JAMES HARDIE
 NAME : BOARD AND BATTEN, SMOOTH CEMENT BOARD PANELS W/ 3/4" VERTICAL CEMENT BOARD BATTENS SPACED 16" O.C
 LOCATION : GRISWOLD TOWNHOMES

SIDING TWO
 MFR : EQUAL TO JAMES HARDIE
 NAME : V GROOVED PANELS, FINE SAND CEMENT BOARD PANELS. 48" HIGH W/ SHIPLAP JOINTS
 LOCATION : GRISWOLD TOWNHOMES

SIDING THREE
 MFR : EQUAL TO JAMES HARDIE
 NAME : SHINGLE, STRAIGHT EDGE CEMENT BOARD SIDING PANELS
 LOCATION : SINGLE FAMILY ATTACHED

SIDING FOUR
 MFR : EQUAL TO JAMES HARDIE
 NAME : BOARD AND BATTEN, SMOOTH CEMENT BOARD PANELS W/ 3/4" VERTICAL CEMENT BOARD BATTENS SPACED 12" O.C
 LOCATION : SINGLE FAMILY ATTACHED

SIDING FIVE
 MFR : EQUAL TO JAMES HARDIE
 NAME : HORIZONTAL, SMOOTH 6" HIGH CEMENT BOARD LAP SIDING
 LOCATION : SINGLE FAMILY ATTACHED
 CADY TOWNHOMES

TRIM
 MFR : EQUAL TO JAMES HARDIE
 NAME : 2", 4", 6", 8" or 12" SMOOTH CEMENT BOARD TRIM
 LOCATION : ALL BUILDINGS

PAINT ONE
 MFR : SHERWIN WILLIAMS
 COLOR : RUSKIN ROOM GREEN
 LOCATION : CADY TOWNHOMES

PAINT TWO
 MFR : SHERWIN WILLIAMS
 COLOR : ROYCROFT PEWTER
 LOCATION : CADY TOWNHOMES
 GRISWOLD TOWNHOMES

PAINT THREE
 MFR : SHERWIN WILLIAMS
 COLOR : NEEDLEPOINT NAVY
 LOCATION : SINGLE FAMILY ATTACHED

PAINT FOUR
 MFR : SHERWIN WILLIAMS
 COLOR : ROYCROFT ADOBE
 LOCATION : CADY TOWNHOMES
 GRISWOLD TOWNHOMES

PAINT FIVE
 MFR : SHERWIN WILLIAMS
 COLOR : CLASSIC LIGHT BUFF
 LOCATION : CADY TOWNHOMES
 SINGLE FAMILY ATTACHED

PAINT SIX
 MFR : SHERWIN WILLIAMS
 COLOR : DOWNING SAND
 LOCATION : GRISWOLD TOWNHOMES

PAINT SEVEN
 MFR : SHERWIN WILLIAMS
 COLOR : ROCKWOOD TERRA COTTA
 LOCATION : SINGLE FAMILY ATTACHED

PAINT EIGHT
 MFR : SHERWIN WILLIAMS
 COLOR : RENWICK BEIGE
 LOCATION : SINGLE FAMILY ATTACHED

PAINT NINE
 MFR : SHERWIN WILLIAMS
 COLOR : SUNBEAM YELLOW
 LOCATION : SINGLE FAMILY ATTACHED

PAINT TEN
 MFR : SHERWIN WILLIAMS
 COLOR : PURE WHITE
 LOCATION : SINGLE FAMILY ATTACHED

PAINT ELEVEN
 MFR : SHERWIN WILLIAMS
 COLOR : MAJOLICA GREEN
 LOCATION : SINGLE FAMILY ATTACHED

PAINT TWELVE
 MFR : SHERWIN WILLIAMS
 COLOR : DUTCH TILE BLUE
 LOCATION : SINGLE FAMILY ATTACHED



GARAGE DOOR ONE
 MFR : AMARR
 NAME : DESIGNERS CHOICE - RECESSED, THAMES LP
 COLOR : PAINT TEN
 LOCATION : SINGLE FAMILY ATTACHED



GARAGE DOOR TWO
 MFR : AMARR
 NAME : DESIGNERS CHOICE - RECESSED, STOCKTON LP
 COLOR : PAINT TWO
 LOCATION : CADY TOWNHOMES



GARAGE DOOR THREE
 MFR : AMARR
 NAME : DESIGNERS CHOICE - RECESSED, CLEAR LP
 COLOR : PAINT FIFTEEN
 LOCATION : GRISWOLD TOWNHOMES

PAINT THIRTEEN
 MFR : SHERWIN WILLIAMS
 COLOR : EASTLAKE GOLD
 LOCATION : CADY TOWNHOMES

PAINT FOURTEEN
 MFR : SHERWIN WILLIAMS
 COLOR : ROCKWOOD DARK BROWN
 LOCATION : CADY TOWNHOMES

PAINT FIFTEEN
 MFR : SHERWIN WILLIAMS
 COLOR : LIBRARY PEWTER
 LOCATION : GRISWOLD TOWNHOMES

PAINT SIXTEEN
 MFR : SHERWIN WILLIAMS
 COLOR : TEAL STENCIL
 LOCATION : GRISWOLD TOWNHOMES
 SINGLE FAMILY ATTACHED
 CADY TOWNHOMES

PAINT SEVENTEEN
 MFR : SHERWIN WILLIAMS
 COLOR : POWDER BLUE
 LOCATION : GRISWOLD TOWNHOMES
 SINGLE FAMILY ATTACHED
 CADY TOWNHOMES

PAINT EIGHTEEN
 MFR : SHERWIN WILLIAMS
 COLOR : DEEPEST MAUVE
 LOCATION : SINGLE FAMILY ATTACHED
 CADY TOWNHOMES

PAINT NINETEEN
 MFR : SHERWIN WILLIAMS
 COLOR : ROCKWOOD DARK GREEN
 LOCATION : GRISWOLD TOWNHOMES

SHINGLE ROOFING ONE
 MFR : CERTAINTEED
 NAME : LANDMARK PRO
 COLOR : MAX DEF MOIRE BLACK
 LOCATION : CADY TOWNHOMES

SHINGLE ROOFING TWO
 MFR : CERTAINTEED
 NAME : LANDMARK PRO
 COLOR : MAX DEF WEATHERED WOOD
 LOCATION : GRISWOLD TOWNHOMES

SHINGLE ROOFING THREE
 MFR : CERTAINTEED
 NAME : LANDMARK PRO
 COLOR : MAX DEF DRIFTWOOD
 LOCATION : SINGLE FAMILY ATTACHED

METAL ROOFING ONE
 MFR : PAC CLAD
 NAME : STANDING SEAM METAL ROOF
 LOCATION : CADY TOWNHOMES



ENTRY DOORS

CREATE AN ENTRY DOOR WITH CHARACTER

Andersen® Entry Doors are handcrafted, built with solid fine grain wood and available with a variety of style options so you can create a one of a kind entryway, suited to fit you, and your home, perfectly.



- Select from a variety of richly-grained woods or make a bold first impression with color
- Choose from 50 commercial-grade, aluminum clad exterior colors
- Offered in 11 of the finest grades of wood species for both the interior and exterior
- Customize your door with a variety of decorative glass options and grille patterns
- Available as single-door or double-door configurations and either inswing or outswing operation
- Low-profile sill option available
- Many door styles are available, see andersenwindows.com/entrydoors for options

POPULAR DOOR STYLES



DO NOT SCALE DRAWINGS; USE NOTED DIMENSIONS ONLY.

THIS DRAWING IS THE PROPERTY OF M ARCHITECTS. UNAUTHORIZED USE OF ANY KIND, INCLUDING USE ON OTHER PROJECTS, IS PROHIBITED.

